



City of Belle Isle

Universal Engineering Sciences 3532 Maggie Blvd., Orlando, FL 32811
Tel 407-581-8161 * Fax 407-581-0313 * www.universalengineering.com

PERMIT CARD – PLEASE POST AT JOB SITE

THIS DOCUMENT BECOMES YOUR PERMIT WHEN PROPERLY VALIDATED

Per FBC 105.3.3: An enforcing authority may not issue a building permit for any building construction, erection, alteration, modification, repair or addition unless the permit either includes on its face or there is attached to the permit the following statement: "NOTICE: In addition to the requirements of this permit, there may be additional restrictions applicable to this property that may be found in the public records of this county, and there may be additional permits required from other governmental entities such as water management districts, state agencies, or federal agencies." The issuance of this permit does not grant permission to violate any applicable City, Orange County, State of Florida and/or Federal codes and/or ordinances. Separate permits are required for Signs, Roofing, Electrical, Gas, Plumbing and Mechanical services. This permit becomes VOID if the work authorized is not commenced within 6 months, or is suspended or abandoned for a period of 6 months after commencement. **WORK SHALL BE CONSIDERED SUSPENDED IF AN APPROVED INSPECTION HAS NOT BEEN MADE WITHIN A 6 MONTH PERIOD.** PERMISSION IS GRANTED TO DO THE FOLLOWING WORK ACCORDING TO THE CONDITIONS HEREON AND THE APPROVED PLANS AND SPECIFICATIONS, SUBJECT TO COMPLIANCE WITH THE ORDINANCES OF THE CITY OF BELLE ISLE, FLORIDA.

Scope of Work: BUILDING: ONE DOOR SIZE FOR SIZE

Comments: None

Project Information

Address: 3517 Admiralty Ct, Belle Isle, FL 32809
Parcel ID: 20-23-30-4980-00-260
Property Owner: Sobel, Carey
Phone Number: 215-913-8401

Company Name: Lowe's Home Centers, Inc
Contractor Name: Cafaro, Peter
License Number: CGC1508417
Address: PO Box 781993, Orlando, FL 32878
Phone Number: 407-468-1010

Permit Number: 2017-04-095

Date of Application: 04/26/2017

Date Permit Issued: 04/27/2017

WARNING TO OWNER: "YOUR FAILURE TO RECORD A NOTICE OF COMMENCEMENT MAY RESULT IN YOU PAYING TWICE FOR IMPROVEMENTS TO YOUR PROPERTY. IF YOU INTEND TO OBTAIN FINANCING, CONSULT WITH YOUR LENDER OR AN ATTORNEY BEFORE RECORDING YOUR NOTICE OF COMMENCEMENT." ON THE JOB INSPECTION(S) MUST BE MADE BEFORE PROCEEDING WITH SUBSEQUENT WORK. THIS CARD MUST BE DISPLAYED OUTSIDE AND BE PROTECTED FROM THE WEATHER WHILE BEING VISIBLE FROM THE STREET UNTIL THE FINAL INSPECTIONS HAVE BEEN APPROVED.

BUILDING FEATURES

IMPACT FEES

Traffic \$
School \$

ZONING FEES

Zoning Fee \$

UNIVERSAL ENG - BUILDING FEES

Boat Dock \$
Boat House \$
Building \$
Demo \$
Door(s) \$
Driveway \$
Electrical \$
Fence \$
Gas \$
Irrigation \$
Low Voltage \$
Mechanical \$
Plumbing \$
Pool \$
Roofing \$
Screen Encl \$
Shed \$
Temp Pole \$
Window/Door \$43.50

SURCHARGE FEES

Surcharge Fee \$2.00
Surcharge Fee \$2.00

TOTAL FEES \$47.50

Date Paid 4-28-17

CC or Check # MC 8628

Amount Paid 47.50

The person accepting this permit shall conform to the terms of the application on file and construction shall conform to the requirements of the Florida Building Code (FS 553).

BUILDING INSPECTOR USE ONLY

IF APPLICABLE:

Have Zoning Approval Conditions Been Met? YES NO Have Stormwater Approval Conditions

Been Met? YES NO Silt fencing in place? YES NO Turbidity Barrier in place? YES NO

BUILDING

1st _____ (Footing/Foundation)

Survey specific foundation plan must be onsite before slab pour. Approved Plan on Site? _____

2nd _____ (Slab)

3rd _____ (Lintel)(Wall Reinforcing on Masonry Building)

4th _____ (Exterior Framing)(Roof/Wall Sheathing)

5th _____ (Framing) (To be made after Plumbing/ Mechanical/
Electrical Rough-Ins & Windows/Doors Installed)

6th _____ (Insulation to be Made After Roof Installed)

7th _____ (Drywall)

8th _____ (Sidewalk/Driveway)

9th _____ (Other)

10th _____ (Final – After MEP and Other Applicable Finals)

ROOFING OSHA APPROVED ACCESS MUST BE MADE AVAILABLE TO INSPECTOR

1ST ROOFING Deck Nailing/Dry-in/Flashing _____

2nd ROOFING Covering In-Progress _____

3rd ROOFING Covering Final _____

PLUMBING (Pool-Piping, Solar, Irrigation, Water Treatment Equip, Etc...)

1st _____ (Underground) 2nd _____ (Sewer)

3rd _____ (Rough-In/Tub Set) 4th _____ (Final)

CHECK APPROPRIATE BOX

GAS ___ Natural ___ LP MECHANICAL ELECTRICAL LOW VOLTAGE

1st _____ (Rough-In) 2nd _____ (Final)

Inspection requests are to be emailed to BDscheduling@UniversalEngineering.com; a confirmation email will be sent back to you upon scheduling. **Next-Day Inspection requests must be made by 4pm.** Please include the following in your request: Permit #, project address, type of inspection, date of the requested inspection, a contact name & a contact phone number. AM or PM may be requested but cannot be guaranteed.

For a copy of your permit, or to check inspection results, please visit <https://universalengineering.sharefile.com>

login ID = cobi@universalengineering.com

password = universal13



City of Belle Isle
 Universal Engineering Sciences 3532 Maggie Blvd., Orlando, FL 32811
 Tel 407-581-8161 * Fax 407-581-0313 * www.universalengineering.com

RECEIVED
 APR 26 2017

**APPLICATION FOR SIZE-FOR-SIZE
 WINDOW / DOOR PERMIT**

WARNING TO OWNER: YOUR FAILURE TO RECORD A NOTICE OF COMMENCEMENT MAY RESULT IN YOUR PAYING TWICE FOR IMPROVEMENTS TO YOUR PROPERTY. A NOTICE OF COMMENCEMENT MUST BE RECORDED AND POSTED ON THE JOB SITE BEFORE THE FIRST INSPECTION. IF YOU INTEND TO OBTAIN FINANCING, CONSULT WITH YOUR LENDER OR AN ATTORNEY BEFORE RECORDING YOUR NOTICE OF COMMENCEMENT.

DATE OF APPLICATION: 4/24/17

PERMIT NUMBER 2017-04-098

PLEASE PRINT. The undersigned hereby applies for a permit to make installations as indicated below:

Project Address 3517 ADMIRALITY CT, Belle Isle, FL 32809 32812
 Property Owner CAREY SOBEL Phone 215-913-8401
 Property Owner's Mailing Address SAME City _____
 State _____ Zip Code _____ Parcel Id Number: 20-23-30-4980-00-260

REQUIRED! To obtain this information, please visit <http://www.ocpafl.org/Searches/ParcelSearch.aspx>

Type of Building: Residential Commercial Other

- REQUIRED! Florida Product Approval Screen Printout from www.floridabuilding.org showing the Code Version
- REQUIRED! Florida Product Approval Installation Instructions from www.floridabuilding.org (not the manufacturer instructions)
- REQUIRED! Copies of your General Liability & Worker's Comp Insurance Certificate & State and Local Licenses

Please indicate the nature of work by completing the information below:

Number of Size-for-Size Windows: _____ Number of Size-for-Size Doors: 1 Job Valuation: \$1382.97

I hereby certify that the above is true and correct to the best of my knowledge and make Application for Permit as outlined above, and if same is granted I agree to conform to all Florida Building Code Regulations and City Ordinances regulating same and in accordance with plans submitted. The issuance of this permit does not grant permission to violate any applicable Town and/or State of Florida codes and/or ordinances. By signing below, I recognize Republic Services is by legal contract the sole authorized provider of garbage, recycling, yard waste, and commercial garbage and construction debris collection and disposal services with the city limits of the City. Contractors, homeowners and commercial businesses may contact Republic Services at 407-293-8000 to setup accounts for Commercial, Construction Roll Off, or other services needed. Rates are fixed by contract and are available at City Hall or from Republic Services. The City enforces the contract through its code enforcement office. Failure to comply will result in a stop work order.


BY SIGNING THIS APPLICATION, YOU ARE CERTIFYING THAT YOU ARE ACTING AS THE OWNER'S AGENT FOR THIS PERMIT:

LICENSE HOLDER SIGNATURE [Signature] LICENSE # CGC1508417
 LICENSE HOLDER NAME PETER A CAFARO III COMPANY NAME LOWE'S HOME CENTERS, LLC
 Street Address PO BOX 781993
 City ORLANDO State FL Zip Code 32878-1993 Phone Number 407-468-1010
 Email Address NANHOLMESPERMITS@GMAIL.COM

Building Official: [Signature] Date 4-27-17
 Verified Contractor's Licenses & Insurance are on file [Signature] Date 4/27/17

157110 25
 4x1
 4
 29.2
 14.50
 43.50

Zoning Fee \$ 0
 Permit Fee \$ 43.50 ✓
 Review Fee \$ 4.00
 3% Florida Surcharge \$ _____
 Total Permit Fee \$ 47.50

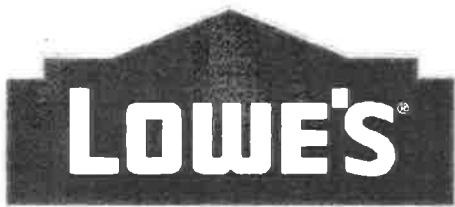

Lowe's Home Centers LLC
Permit & License Administration
PO Box 781993
Orlando, FL 32878 – 1993
Bus. 407/832-8085
Fax. 407/393-9151

Limited Power of Attorney

Date: 4/24/17

To: Building Department

From: Peter Anthony Cafaro III

I hereby name and appoint Nan Holmes, Mindy Holmes, Raymond Holmes and Jackie Caines, a permit service for Lowe's, to be my lawful attorney in fact to act for me and apply to

BELLE ISLE for a DOOR permit for work to be performed at a location described as:


(Address of Job) 3517 ADMIRALITY CT

(Owner of Property) CAREY SOBEL

And to sign my name and do all things necessary to this appointment.

Thank you for your assistance.

Sincerely,

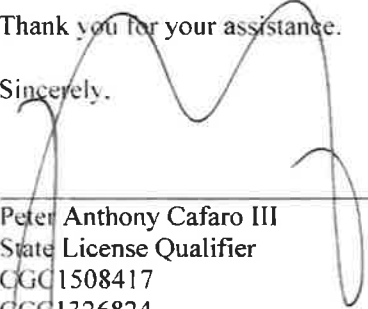


 Peter Anthony Cafaro III
 State License Qualifier
 CGC1508417
 CCC1326824

State of Florida County of Orange

The forgoing instrument was acknowledged before me as Peter Anthony Cafaro III, who is personally known to me and who did not take an oath.

Sworn to and subscribed before me this 24 day of APRIL, 2017

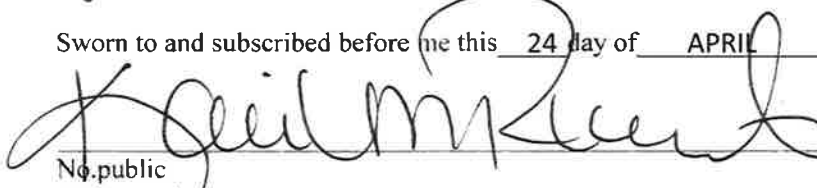

 Notary Public
 My commission expires





City of Belle Isle
 Universal Engineering Sciences 3532 Maggie Blvd., Orlando, FL 32811
 Tel 407-581-8161 * Fax 407-581-0313 * www.universalengineering.com

Product Approval Form

DATE: 4/24/17

PERMIT # 2017-04-095


PROJECT ADDRESS 3517 ADMIRALITY CT, Belle Isle, FL 32809 32812

As required by Florida Statute 553.842 and Florida Administrative Code 9B-72m, please provide the information and approval numbers of the building components listed below if they will be utilized on the building or structure. FL Approved products are listed online at www.floridabuilding.org or can be obtained from the local product supplier. The following information must be turned in with permit application and available onsite for inspections:

1. This Product Approval Cover Sheet
2. Internet screen from FloridaBuilding.org showing PA#, approval and code edition stamped
3. Manufacturer's installation details from FloridaBuilding.org and requirements for each product stamped

Product Type	Manufacturer	Model/Series	FL Product Approval #	Product Type	Manufacturer	Model/Series	FL Product Approval #
EXTERIOR DOORS				WALL PANELS			
Swinging	MASONITE	Fiberglass	8228.3-R7	Sliding			
Sliding				Soffits			
Sectional/Rollup				Storefront			
Other				Glass Block			
				Other			
WINDOWS				ROOFING PRODUCTS			
Single/Dbf Hung				Asphalt Shingles			
Horizontal Slider				Non Struct Metal			
Casement				Roofing Tiles			
Fixed				Single Ply Roof			
Mullion				Underlayment			
Skylights				Other			
Other							
STRUCTURAL COMPONENTS				OTHER			
Wood Connectors							
Wood Anchors							
Truss Plates							
Insulation Forms							
Lintels							
Other							

It is the applicant's responsibility to verify that specific products have been installed in accordance with their limitations and with the minimum required design pressures for the structure. Specific compliance will be verified during field inspections.

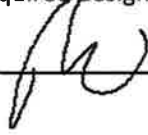Applicant Signature 

Date 4/25/17



Product Approval
USER: Public User

[Product Approval Menu](#) > [Product or Application Search](#) > [Application List](#) > **Application Detail**

OFFICE OF THE
SECRETARY

FL # **FL8228-R7**
Application Type **Affirmation**
Code Version **2014**
Application Status **Approved**



Comments
Archived

Product Manufacturer **Masonite International**
Address/Phone/Email **1955 Powis Road
West Chicago, IL 60185
(800) 663-3667
sschreiber@masonite.com**

Authorized Signature **Steve Schreiber
sschreiber@masonite.com**

Technical Representative
Address/Phone/Email

Quality Assurance Representative
Address/Phone/Email

Category **Exterior Doors**
Subcategory **Swinging Exterior Door Assemblies**

Compliance Method **Certification Mark or Listing**

Certification Agency **National Accreditation & Management Institute**
Validated By **National Accreditation & Management Institute**

Referenced Standard and Year (of Standard)	Standard	Year
	ASTM E1886	2002
	ASTM E1996	2002
	ASTM E330	2002
	TAS 202	1994

Equivalence of Product Standards
Certified By

I affirm that there are no changes in the new Florida Building Code which affect my product(s) and my product(s) are in compliance with the new Florida Building Code.

Documentation from approved Evaluation or Validation Entity Yes No N/A

Product Approval Method **Method 1 Option A**

Date Submitted 04/29/2015
 Date Validated 04/29/2015
 Date Pending FBC Approval
 Date Approved 05/04/2015

Summary of Products

FL #	Model, Number or Name	Description
8228.1	Fiberglass Side-Hinged Door Unit	6'-8" Opaque I/S and O/S Single Door
Limits of Use Approved for use in HVHZ: Yes Approved for use outside HVHZ: Yes Impact Resistant: Yes Design Pressure: +85.0/-85.0 Other: Evaluated for use in locations adhering to the Florida Building Code including the High Velocity Hurricane Zone, and where pressure requirements as determined by ASCE 7, does not exceed the design pressures listed. 3'-0" x 6'-8" max nominal size. Hurricane protective system required in HVHZ, but not required in the Wind Borne Debris Region. See DWG-MA-FL0160-07 for additional information.		Certification Agency Certificate FL8228_R7_C_CAC_NI006900.01.pdf Quality Assurance Contract Expiration Date 12/31/2020 Installation Instructions FL8228_R7_II_FL0160Dx.pdf Verified By: National Accreditation & Management Institute Created by Independent Third Party: Evaluation Reports FL8228_R7_AE_504A.pdf Created by Independent Third Party: Yes
8228.2	Fiberglass Side-Hinged Door Unit	8'-0" Opaque I/S and O/S Single Door
Limits of Use Approved for use in HVHZ: Yes Approved for use outside HVHZ: Yes Impact Resistant: Yes Design Pressure: +70.0/-70.0 Other: Evaluated for use in locations adhering to the Florida Building Code including the High Velocity Hurricane Zone, and where pressure requirements as determined by ASCE 7, does not exceed the design pressures listed. 3'-0" x 8'-0" max nominal size. Hurricane protective system required in HVHZ, but not required in the Wind Borne Debris Region. See DWG-MA-FL0161-07 for additional information.		Certification Agency Certificate FL8228_R7_C_CAC_NI006900.02.pdf Quality Assurance Contract Expiration Date 12/31/2020 Installation Instructions FL8228_R7_II_FL0161Dx.pdf Verified By: National Accreditation & Management Institute Created by Independent Third Party: Evaluation Reports FL8228_R7_AE_503A.pdf Created by Independent Third Party: Yes
8228.3	Fiberglass Side-Hinged Door Unit	6'-8" Opaque Inswing Single or Double Door w/or w/o Sidelites
Limits of Use Approved for use in HVHZ: Yes Approved for use outside HVHZ: Yes Impact Resistant: Yes Design Pressure: +50.5/-50.5 Other: Evaluated for use in locations adhering to the Florida Building Code including the High Velocity Hurricane Zone, and where pressure requirements as determined by ASCE 7, does not exceed the design pressures listed. 12'-0" x 6'-8" max nominal size. Hurricane protective system required in HVHZ, but not required in the Wind Borne Debris Region. See DWG-MA-FL0160-07 for additional information.		Certification Agency Certificate FL8228_R7_C_CAC_NI006900.01.pdf Quality Assurance Contract Expiration Date 12/31/2020 Installation Instructions FL8228_R7_II_FL0160Dx.pdf Verified By: National Accreditation & Management Institute Created by Independent Third Party: Evaluation Reports FL8228_R7_AE_502A.pdf Created by Independent Third Party: Yes
8228.4	Fiberglass Side-Hinged Door Unit	6'-8" Opaque Outswing Single or Double Door w/ or w/o Sidelites
Limits of Use Approved for use in HVHZ: Yes Approved for use outside HVHZ: Yes Impact Resistant: Yes Design Pressure: +55.0/-50.5 Other: Evaluated for use in locations adhering to the Florida Building Code including the High Velocity Hurricane Zone, and where pressure requirements as determined by ASCE 7, does not exceed the design pressures listed. 12'-0" x 6'-8" max nominal size. Hurricane protective system required in HVHZ, but not required in the Wind Borne Debris Region. See DWG-MA-FL0160-07 for additional information.		Certification Agency Certificate FL8228_R7_C_CAC_NI006900.01.pdf Quality Assurance Contract Expiration Date 12/31/2020 Installation Instructions FL8228_R7_II_FL0160Dx.pdf Verified By: National Accreditation & Management Institute Created by Independent Third Party: Evaluation Reports FL8228_R7_AE_502A.pdf Created by Independent Third Party: Yes
8228.5	Fiberglass Side-Hinged Door Unit	8'-0" Opaque Inswing Single or Double Door w/ or w/o Sidelites
Limits of Use Approved for use in HVHZ: Yes Approved for use outside HVHZ: Yes Impact Resistant: Yes Design Pressure: +50.5/-50.5 Other: Evaluated for use in locations adhering to the Florida Building Code including the High Velocity Hurricane Zone, and		Certification Agency Certificate FL8228_R7_C_CAC_NI006900.02.pdf Quality Assurance Contract Expiration Date 12/31/2020 Installation Instructions FL8228_R7_II_FL0161Dx.pdf Verified By: National Accreditation & Management Institute

	where pressure requirements as determined by ASCE 7, does not exceed the design pressures listed. 12'-0" x 8'-0" max nominal size. Hurricane protective system required in HVHZ, but not required in the Wind Borne Debris Region. See DWG-MA-FL0161-07 for additional information.	Created by Independent Third Party: Evaluation Reports FL8228_R7_AE_501A.pdf Created by Independent Third Party: Yes
8228.6	Fiberglass Side-Hinged Door Unit	8'-0" Opaque Outswing Single or Double Door w/ or w/o Sidelites
	Limits of Use Approved for use in HVHZ: Yes Approved for use outside HVHZ: Yes Impact Resistant: Yes Design Pressure: +55.0/-50.5 Other: Evaluated for use in locations adhering to the Florida Building Code including the High Velocity Hurricane Zone, and where pressure requirements as determined by ASCE 7, does not exceed the design pressures listed. 12'-0" x 8'-0" max nominal size. Hurricane protective system required in HVHZ, but not required in the Wind Borne Debris Region. See DWG-MA-FL0161-07 for additional information.	Certification Agency Certificate FL8228_R7_C_CAC_NI006900.02.pdf Quality Assurance Contract Expiration Date 12/31/2020 Installation Instructions FL8228_R7_II_FL0161Dx.pdf Verified By: National Accreditation & Management Institute Created by Independent Third Party: Evaluation Reports FL8228_R7_AE_501A.pdf Created by Independent Third Party: Yes
8228.7	Fiberglass Side-Hinged Door Unit	6'-8" Glazed Inswing Single or Double Door w/ or w/o Sidelites
	Limits of Use Approved for use in HVHZ: Yes Approved for use outside HVHZ: Yes Impact Resistant: No Design Pressure: +52.0/-52.0 Other: Evaluated for use in locations adhering to the Florida Building Code including the High Velocity Hurricane Zone, and where pressure requirements as determined by ASCE 7, does not exceed the design pressures listed. 12'-0" x 6'-8" max nominal size. Hurricane protective system required in HVHZ and the Wind Borne Debris Region. See DWG-MA-FL0162-07 for additional information.	Certification Agency Certificate FL8228_R7_C_CAC_NI006900.03.pdf Quality Assurance Contract Expiration Date 12/31/2020 Installation Instructions FL8228_R7_II_FL0162Dx.pdf Verified By: National Accreditation & Management Institute Created by Independent Third Party: Evaluation Reports FL8228_R7_AE_502A.pdf Created by Independent Third Party: Yes
8228.8	Fiberglass Side-Hinged Door Unit	6'-8" Glazed Outswing Single or Double Door w/ or w/o Sidelites
	Limits of Use Approved for use in HVHZ: Yes Approved for use outside HVHZ: Yes Impact Resistant: No Design Pressure: +55.0/-55.0 Other: Evaluated for use in locations adhering to the Florida Building Code including the High Velocity Hurricane Zone, and where pressure requirements as determined by ASCE 7, does not exceed the design pressures listed. 12'-0" x 6'-8" max nominal size. Hurricane protective system required in HVHZ and the Wind Borne Debris Region. See DWG-MA-FL0162-07 for additional information.	Certification Agency Certificate FL8228_R7_C_CAC_NI006900.03.pdf Quality Assurance Contract Expiration Date 12/31/2020 Installation Instructions FL8228_R7_II_FL0162Dx.pdf Verified By: National Accreditation & Management Institute Created by Independent Third Party: Evaluation Reports FL8228_R7_AE_502A.pdf Created by Independent Third Party: Yes
8228.9	Fiberglass Side-Hinged Door Unit	8'-0" Glazed Inswing Single or Double Door w/ or w/o Sidelites
	Limits of Use Approved for use in HVHZ: Yes Approved for use outside HVHZ: Yes Impact Resistant: No Design Pressure: +40.0/-45.0 Other: Evaluated for use in locations adhering to the Florida Building Code including the High Velocity Hurricane Zone, and where pressure requirements as determined by ASCE 7, does not exceed the design pressures listed. 12'-0" x 8'-0" max nominal size. Hurricane protective system required in HVHZ and the Wind Borne Debris Region. See DWG-MA-FL0163-07 for additional information.	Certification Agency Certificate FL8228_R7_C_CAC_NI006900.04.pdf Quality Assurance Contract Expiration Date 12/31/2020 Installation Instructions FL8228_R7_II_FL0163Dx.pdf Verified By: National Accreditation & Management Institute Created by Independent Third Party: Evaluation Reports FL8228_R7_AE_501A.pdf Created by Independent Third Party: Yes
8228.10	Fiberglass Side-Hinged Door Unit	8'-0" Glazed Outswing Single or Double Door w/ or w/o Sidelites
	Limits of Use Approved for use in HVHZ: Yes Approved for use outside HVHZ: Yes Impact Resistant: No Design Pressure: +43.0/-47.0 Other: Evaluated for use in locations adhering to the Florida Building Code including the High Velocity Hurricane Zone, and where pressure requirements as determined by ASCE 7, does not exceed the design pressures listed. 12'-0" x 8'-0" max nominal size. Hurricane protective system required in HVHZ	Certification Agency Certificate FL8228_R7_C_CAC_NI006900.04.pdf Quality Assurance Contract Expiration Date 12/31/2020 Installation Instructions FL8228_R7_II_FL0163Dx.pdf Verified By: National Accreditation & Management Institute Created by Independent Third Party: Evaluation Reports FL8228_R7_AE_501A.pdf Created by Independent Third Party: Yes

and the Wind Borne Debris Region. See DWG-MA-FL0163-07 for additional information.		
8228.11	Fiberglass Side-Hinged Door Unit	6'-8" Impact Glazed Inswing Single or Double Door w/ or w/o Sidelites
Limits of Use Approved for use in HVHZ: No Approved for use outside HVHZ: Yes Impact Resistant: Yes Design Pressure: +52.0/-52.0 Other: Evaluated for use in locations adhering to the Florida Building Code not including the High Velocity Hurricane Zone, and where pressure requirements as determined by ASCE 7 do not exceed the design pressures listed. 12'-0" x 6'-8" max nominal size. See DWG-MA-FL0162-07 for additional information.		Certification Agency Certificate FL8228_R7_C_CAC_NI006900.05.pdf Quality Assurance Contract Expiration Date 12/31/2020 Installation Instructions FL8228_R7_II_FL0162Dx.pdf Verified By: National Accreditation & Management Institute Created by Independent Third Party: Evaluation Reports FL8228_R7_AE_502A.pdf Created by Independent Third Party: Yes
8228.12	Fiberglass Side-Hinged Door Unit	6'-8" Impact Glazed Outswing Single or Double Door w/ or w/o Sidelites
Limits of Use Approved for use in HVHZ: No Approved for use outside HVHZ: Yes Impact Resistant: Yes Design Pressure: +55.0/-55.0 Other: Evaluated for use in locations adhering to the Florida Building Code not including the High Velocity Hurricane Zone, and where pressure requirements as determined by ASCE 7 do not exceed the design pressures listed. 12'-0" x 6'-8" max nominal size. See DWG-MA-FL0162-07 for additional information.		Certification Agency Certificate FL8228_R7_C_CAC_NI006900.05.pdf Quality Assurance Contract Expiration Date 12/31/2020 Installation Instructions FL8228_R7_II_FL0162Dx.pdf Verified By: National Accreditation & Management Institute Created by Independent Third Party: Evaluation Reports FL8228_R7_AE_502A.pdf Created by Independent Third Party: Yes
8228.13	Fiberglass Side-Hinged Door Unit	8'-0" Impact Glazed Inswing Single or Double Door w/ or w/o Sidelites
Limits of Use Approved for use in HVHZ: No Approved for use outside HVHZ: Yes Impact Resistant: Yes Design Pressure: +40.0/-45.0 Other: Evaluated for use in locations adhering to the Florida Building Code not including the High Velocity Hurricane Zone, and where pressure requirements as determined by ASCE 7 do not exceed the design pressures listed. 12'-0" x 8'-0" max nominal size. See DWG-MA-FL0163-07 for additional information.		Certification Agency Certificate FL8228_R7_C_CAC_NI006900.06.pdf Quality Assurance Contract Expiration Date 12/31/2020 Installation Instructions FL8228_R7_II_FL0163Dx.pdf Verified By: National Accreditation & Management Institute Created by Independent Third Party: Evaluation Reports FL8228_R7_AE_501A.pdf Created by Independent Third Party: Yes
8228.14	Fiberglass Side-Hinged Door Unit	8'-0" Impact Glazed Outswing Single or Double Door w/ or w/o Sidelites
Limits of Use Approved for use in HVHZ: No Approved for use outside HVHZ: Yes Impact Resistant: Yes Design Pressure: +43.0/-47.0 Other: Evaluated for use in locations adhering to the Florida Building Code not including the High Velocity Hurricane Zone, and where pressure requirements as determined by ASCE 7 do not exceed the design pressures listed. 12'-0" x 8'-0" max nominal size. See DWG-MA-FL0163-07 for additional information.		Certification Agency Certificate FL8228_R7_C_CAC_NI006900.06.pdf Quality Assurance Contract Expiration Date 12/31/2020 Installation Instructions FL8228_R7_II_FL0163Dx.pdf Verified By: National Accreditation & Management Institute Created by Independent Third Party: Evaluation Reports FL8228_R7_AE_501A.pdf Created by Independent Third Party: Yes

Contact Us :: [2601 Blair Stone Road, Tallahassee FL 32399](#) Phone: 850-487-1824

The State of Florida is an AA/EEO employer. [Copyright 2007-2013 State of Florida.](#) :: [Privacy Statement](#) :: [Accessibility Statement](#) :: [Refund Statement](#)

Under Florida law, email addresses are public records. If you do not want your e-mail address released in response to a public-records request, do not send electronic mail to this entity. Instead, contact the office by phone or by traditional mail. If you have any questions, please contact 850.487.1395. *Pursuant to Section 455.275(1), Florida Statutes, effective October 1, 2012, licensees licensed under Chapter 455, F.S. must provide the Department with an email address if they have one. The emails provided may be used for official communication with the licensee. However email addresses are public record. If you do not wish to supply a personal address, please provide the Department with an email address which can be made available to the public. To determine if you are a licensee under Chapter 455, F.S., please click [here](#).

Product Approval Accepts:



Credit Card
Safe





INSTALLATION SERVICES CUSTOMER CONTRACT - MWORK - INT/EXT/PATIO DOOR

LOWE'S OF S.E. ORLANDO, FL, STORE # 1598
 3500 SOUTH SEMORAN BLVD.
 ORLANDO, FL 32822-2581

STORE PHONE: (407) 382-2211
 SALESPERSON: LAWRENCE ROUSE
 SALESPERSON ID: 1859844
 Document Print Date: 04/23/2017

This is only a Quote for the merchandise and services printed below. This becomes an agreement upon payment and issuance of a Lowe's receipt, upon which the entire agreement, including the specifically completed pages of this document, the Terms and Conditions included with this document, the applicable portion(s) of Lowe's receipt, and any other addenda or attachments hereto, shall be referred to herein as this "Contract."
PLEASE READ THIS ENTIRE DOCUMENT, INCLUDING THE "TERMS AND CONDITIONS," BEFORE SIGNING.

Lowe's Registration or Contractor License Number / Lowe's Contractor Name

Florida Contractor License Number CGC1508417

S	Customer Name CAREY SOBEL	Home Phone 215-913-8401
O	Customer Address 3517 AMIRALTY CT...	Other Phone
L	City BELLE ISLE	State / Province FL
D	Installation Address 3517 AMIRALTY CT...	Zip / Postal Code 32812
T	Installation City BELLE ISLE	Installation State/Province FL
O		Installation Zip/Postal Code 32812

MERCHANDISE AND INSTALLATION SUMMARY

MERCHANDISE SUMMARY

1155 : 1155 : STK : 1-4-8 SELECT PINE BOARD : 1-4-8 SELECT PINE BOARD : PRECISION LUMBER - QTY 2
 1206 : 1206 : STK : 1-2-8 SELECT PINE BOARD : 1-2-8 SELECT PINE BOARD : PRECISION LUMBER - QTY 2
 76250 : 2P020808S4 : STK : 2-8-8 TOP CHOICE #2 SYP PRIME : 2-8-8 TOP CHOICE #2 SYP PRIME : NEW SOUTH FOREST - QTY 2
 673403 : SOS : MAS PANEL SM FG : ENTRY/EXTERIOR, DOUBLE UNIT, 2 PANEL ROMAN ** 15% OFF RETAIL ON ALL MASONITE SPECIAL ORDER ENTRY DOORS ** 04/12/17 - 04/25/17 : DOOR FABRICATION SERVICES INC - QTY 1

Materials Price	\$ 692.97
-----------------	-----------

INSTALLATION DESCRIPTION

Stock or SOS : SOS	Door Type : Exterior
Select Location : Front Door	Select New Door : Double Pre-Hung
Hardwood (Mahogany or Oak) Door : No	Side Lights or Transoms : No
Hidden Damage Description : None	Number of additional holes bored for accessories : None
Install Specialized Mortise Hardware : No	Install Storm Door : No
Total Linear Feet of Custom Trim to be Installed : 0	Deliver Door : Yes
Customer Understands Scope of the Project : Yes	Permit Required : Yes
Who Will Obtain Permit : Third Party	Permit Fee : Yes
Additional Miles Traveled over 20 : 0	Bring Up To Code Description : custom work
Bring Up To Code Charge : Yes	Local Disposal Fee : Yes
Describe Other Work Needed : Jamb extension	Other Work Charge : Yes
Comments : replace front double door	Lead Safe Practices : No

Labor Charges	\$ 725.00
Detail Deduction	-\$ 35.00

Additional Specifications:

Notation: Lowe's will not make structural modifications, paint or stain or remove/reinstall security system equipment. Customer is responsible to advise if property is governed by Historic District Regulations.

Additional Specifications: Federal law requires Lowe's to provide you with the pamphlet *Renovate Right: Important Lead Hazard Information for Families, Child Care Providers and Schools*. By signing this Contract, Customer acknowledges having received a copy of this pamphlet before work began informing Customer of the potential risk of the lead hazard exposure from renovation activity to be performed in Customer's dwelling unit.

PHOTO RELEASE: Customer grants to Lowe's and Lowe's employees and independent contractors the right to take photographs of the Premises where Installation Services will be performed and all work performed at the Premises related to this Contract, and irrevocably grants to Lowe's all right, title, interest in and to the photographs for use in all markets and media, worldwide, in perpetuity. Customer authorizes Lowe's to copyright, use and publish the photographs in print and/or electronically, and agrees that Lowe's may use such photographs for any lawful purpose, including, but not limited to, marketing, advertising, publicity, illustration, training and Web content. By initialing here, Customer agrees to the foregoing. _____ [Customer to initial to the left].

NOTICE TO CUSTOMER - PRICE CALCULATIONS: In order to properly perform the installation of certain Goods, the Contract Price may include more Goods than actually will be installed based on the measured square footage of the Project Area. As a result, the parties agree that the Lump-sum Price stated in this Contract is calculated upon both the value of the estimated Goods required to fulfill the Contract (including waste), which may exceed the actual square footage of the Project Area, and the labor which may be estimated based on the amount of Goods required to fulfill the contract (including waste). By signing this Contract below, Customer acknowledges receipt of this notice and agrees and understands that the Price includes these costs which may not be refunded once the Installation Services are performed.

NOTICE OF ARBITRATION AGREEMENT
 This Contract provides that all claims by Customer or Lowe's will be resolved by BINDING ARBITRATION. Customer and Lowe's GIVE UP THE RIGHT TO GO

TO COURT to enforce this Contract (EXCEPT for matters that may be taken to SMALL CLAIMS COURT). Lowe's and Customer's rights will be determined by a NEUTRAL ARBITRATOR and NOT a judge or jury. Lowe's and Customer are entitled to a FAIR HEARING. But the arbitration procedures are SIMPLER AND MORE LIMITED THAN RULES APPLICABLE IN COURT. Arbitrator decisions are as enforceable as any court order and are subject to VERY LIMITED REVIEW BY A COURT. FOR MORE DETAILS: Review the section titled ARBITRATION AGREEMENT, WAIVER OF JURY TRIAL AND WAIVER OF CLASS ACTION ADJUDICATION found in the Terms and Conditions of this Contract.

TOTAL CHARGES OF ALL MERCHANDISE AND SERVICES

*where applicable	
SUB-TOTAL	\$ 1382.97
*TAX	\$ 0.00
DELIVERY	\$ 0.00
ORDER TOTAL	\$ 1382.97
BALANCE DUE	

Work is to commence upon reasonable availability of Contractor which is anticipated to be TRD [fill in date].

Estimated completion date is TRD [fill in date].

NOTICE TO CUSTOMER

All items listed in this contract and specification sheet(s) are to be installed under conditions agreed upon at time of purchase and at the price appearing on this contract form. This assumes sound existing substructures, superstructure and points of attachments. Extra labor or material incident to installation necessitated by defective substructures, superstructure, points of attachment, or the moving of fixtures or appliances to be billed at extra cost to customer. DO NOT SIGN THIS CONTRACT UNTIL COMPLETE AND YOU HAVE READ THE TERMS AND CONDITIONS OF THIS CONTRACT. BY SIGNING BELOW, YOU ARE ACKNOWLEDGING THAT YOU HAVE READ, UNDERSTAND AND AGREE TO THE TERMS AND CONDITIONS SET FORTH ON THIS CONTRACT. YOU ARE ENTITLED TO A COPY OF THIS CONTRACT AT THE TIME OF SIGNATURE.

NOTICE TO OWNER:-ACCORDING TO FLORIDA'S CONSTRUCTION LIEN LAW (SECTIONS 713.001- 713.37, FLORIDA STATUTES), THOSE WHO WORK ON YOUR PROPERTY OR PROVIDE MATERIALS AND SERVICES AND ARE NOT PAID IN FULL HAVE A RIGHT TO ENFORCE THEIR CLAIM FOR PAYMENT AGAINST YOUR PROPERTY. THIS CLAIM IS KNOWN AS A CONSTRUCTION LIEN. IF YOUR CONTRACTOR OR A SUBCONTRACTOR FAILS TO PAY SUBCONTRACTORS, SUB-SUBCONTRACTORS, OR MATERIAL SUPPLIERS, THOSE PEOPLE WHO ARE OWED MONEY MAY LOOK TO YOUR PROPERTY FOR PAYMENT, EVEN IF YOU HAVE ALREADY PAID YOUR CONTRACTOR IN FULL. IF YOU FAIL TO PAY YOUR CONTRACTOR, YOUR CONTRACTOR MAY ALSO HAVE A LIEN ON YOUR PROPERTY. THIS MEANS IF A LIEN IS FILED YOUR PROPERTY COULD BE SOLD AGAINST YOUR WILL TO PAY FOR LABOR, MATERIALS, OR OTHER SERVICES THAT YOUR CONTRACTOR OR A SUBCONTRACTOR MAY HAVE FAILED TO PAY. TO PROTECT YOURSELF, YOU SHOULD STIPULATE IN THIS CONTRACT THAT BEFORE ANY PAYMENT IS MADE, YOUR CONTRACTOR IS REQUIRED TO PROVIDE YOU WITH A WRITTEN RELEASE OF LIEN FROM ANY PERSON OR COM-

PANY THAT HAS PROVIDED TO YOU A "NOTICE TO OWNER," FLORIDA'S CONSTRUCTION LIEN LAW IS COMPLEX, AND IT IS RECOMMENDED THAT YOU CONSULT AN ATTORNEY.

WITNESS OUR HAND(S) AND SEAL(S) BELOW THIS 23 DAY OF April, 2017

Lowe's Home Centers, LLC

By: [Signature] (Seal)

Print Name: Bryan Whitbeck

Address: 3500 S. SEMORAU BLVD

City: ORLANDO

State / Province: FL Zip / Postal Code: 32822

Owner: [Signature] (Seal)

Print Name: CAREY SOBEL

Co-Owner or Witness: [Signature] (Seal)

Print Name: LAREN SOBEL

Customer acknowledges receipt of a true copy which was completely filled in prior to Customer's execution hereof. You the customer may cancel this transaction at any time prior to midnight on the third business day after the date of this transaction. See the attached Notice of Right to Cancel for an explanation of this right.



- [Searches](#)
- [Sales Search](#)
- [Results](#)
- [Property Record Card](#)**
- [My Favorites](#)

Sign up for e-Notify...

3517 Admiralty Ct < 20-23-30-4980-00-260 >

Name(s)
Sobel Carey

Physical Street Address
3517 Admiralty Ct

Mailing Address On File
**3517 Admiralty Ct
Belle Isle, FL 32812-3521**

Incorrect Mailing Address?

Postal City and Zipcode
Orlando, FL 32812

Property Use
0103 - Single Fam Class III

Municipality
Belle Isle



[View 2016 Property Record Card](#)

- Values, Exemptions and Taxes**
- Property Features
- Sales Analysis
- Location Info
- Market Stats
- [Update Information](#)

Note: 2017 values will be available in Spring of 2017.

Property Description

THE LANDINGS AT LAKE CONWAY 9/125 LOT 26

Total Land Area 14,184 sqft (+/-) | 0.33 acres (+/-) GIS Calculated Notice

View Photo. Click to enlarge...

Land

Land Use Code	Zoning	Land Units	Unit Price	Land Value	Class Unit Price	Class Value
0130 - Sfr - Lake Front	R-1-AA	1 LOT(S)	working...	working...	working...	working...

Page 1 of 1 (1 total records)

Buildings

Important Information		Structure				
	Model Code:	01 - Single Fam Residence	Actual Year Built:	1983	Gross Area:	4506 sqft
	Type Code:	0103 - Single Fam Class III	Beds:	4	Living Area:	3314 sqft
	Building Value:	working...	Baths:	2.5	Exterior Wall:	Concrete Block Stucco
	Estimated New Cost:	working...	Floors:	2	Interior Wall:	Drywall

Page 1 of 1 (1 total records)

Extra Features

Description	Date Built	Units	XFOB Value
PL2 - Above Average Pool	01/01/1991	1 Unit(s)	working...
FPL2 - Average Fireplace	01/01/1983	1 Unit(s)	working...
SPA2 - Spa 2	01/01/1991	1 Unit(s)	working...

Page 1 of 1 (3 total records)



CERTIFICATE OF LIABILITY INSURANCE

DATE(MM/DD/YYYY)
03/10/2017

THIS CERTIFICATE IS ISSUED AS A MATTER OF INFORMATION ONLY AND CONFERS NO RIGHTS UPON THE CERTIFICATE HOLDER. THIS CERTIFICATE DOES NOT AFFIRMATIVELY OR NEGATIVELY AMEND, EXTEND OR ALTER THE COVERAGE AFFORDED BY THE POLICIES BELOW. THIS CERTIFICATE OF INSURANCE DOES NOT CONSTITUTE A CONTRACT BETWEEN THE ISSUING INSURER(S), AUTHORIZED REPRESENTATIVE OR PRODUCER, AND THE CERTIFICATE HOLDER.

IMPORTANT: If the certificate holder is an ADDITIONAL INSURED, the policy(ies) must have ADDITIONAL INSURED provisions or be endorsed. If SUBROGATION IS WAIVED, subject to the terms and conditions of the policy, certain policies may require an endorsement. A statement on this certificate does not confer rights to the certificate holder in lieu of such endorsement(s).


PRODUCER Aon Risk Services South, Inc. Charlotte NC Office 1111 Metropolitan Avenue, Suite 400 Charlotte NC 28204 USA	CONTACT NAME: PHONE (A/C. No. Ext): (866) 283-7122		FAX (A/C. No.): (800) 363-0105
	E-MAIL ADDRESS:		
INSURED Lowe's Companies, Inc. and its subsidiaries 1000 Lowe's Boulevard Mooresville NC 28117 USA	INSURER(S) AFFORDING COVERAGE		NAIC #
	INSURER A: National Union Fire Ins Co of Pittsburgh		19445
	INSURER B: New Hampshire Ins Co		23841
	INSURER C: Great American Insurance Co.		16691
	INSURER D:		
	INSURER E:		

THE POLICIES LISTED BELOW HAVE BEEN ISSUED TO THE INSURED NAMED ABOVE FOR THE POLICY PERIOD INDICATED. NOTWITHSTANDING ANY REQUIREMENT, TERM OR CONDITION OF ANY CONTRACT OR OTHER DOCUMENT WITH RESPECT TO WHICH THIS CERTIFICATE MAY BE ISSUED OR MAY PERTAIN, THE INSURANCE AFFORDED BY THE POLICIES DESCRIBED HEREIN IS SUBJECT TO ALL THE TERMS, EXCLUSIONS AND CONDITIONS OF SUCH POLICIES. LIMITS SHOWN MAY HAVE BEEN REDUCED BY PAID CLAIMS. **Limits shown are as requested**

INSR LTR	TYPE OF INSURANCE	ADDITIONAL SUBROGATION (NSD) / WAIVED (WVD)	POLICY NUMBER	POLICY EFF (MM/DD/YYYY)	POLICY EXP (MM/DD/YYYY)	LIMITS
	COMMERCIAL GENERAL LIABILITY <input type="checkbox"/> CLAIMS-MADE <input type="checkbox"/> OCCUR GEN'L AGGREGATE LIMIT APPLIES PER: <input type="checkbox"/> POLICY <input type="checkbox"/> PROJECT <input type="checkbox"/> LOC OTHER:					EACH OCCURRENCE DAMAGE TO RENTED PREMISES (Ea occurrence) MED EXP (Any one person) PERSONAL & ADV INJURY GENERAL AGGREGATE PRODUCTS - COMP/OP AGG
A	<input checked="" type="checkbox"/> ANY AUTO <input type="checkbox"/> OWNED AUTOS ONLY <input type="checkbox"/> Hired AUTOS ONLY	<input type="checkbox"/> SCHEDULED AUTOS <input type="checkbox"/> NON-OWNED AUTOS ONLY	AOS CA 1921889 MA CA 1921891 VA	04/01/2017	04/01/2018	COMBINED SINGLE LIMIT (Ea accident) \$5,000,000 BODILY INJURY (Per person) BODILY INJURY (Per accident) PROPERTY DAMAGE (Per accident)
C	<input checked="" type="checkbox"/> UMBRELLA LIAB <input checked="" type="checkbox"/> OCCUR <input type="checkbox"/> EXCESS LIAB <input type="checkbox"/> CLAIMS-MADE DED RETENTION		UMB1603335	04/01/2017	04/01/2018	EACH OCCURRENCE \$5,000,000 AGGREGATE \$5,000,000
B	WORKERS COMPENSATION AND EMPLOYERS' LIABILITY ANY PROPRIETOR / PARTNER / EXECUTIVE OFFICER/MEMBER EXCLUDED? (Mandatory in NJ) If yes, describe under OPERATIONS below	Y/N <input checked="" type="checkbox"/> N <input type="checkbox"/> N/A	WC023102416 AOS SIR applies per policy terms & conditions	04/01/2017	04/01/2018	<input checked="" type="checkbox"/> PER STATUTE <input type="checkbox"/> OTHER EL EACH ACCIDENT \$2,000,000 EL DISEASE-EA EMPLOYEE \$2,000,000 EL DISEASE-POLICY LIMIT \$2,000,000 EL Each Accident \$3,000,000 EL Disease - Policy \$3,000,000 EL Disease - Ea Emp \$3,000,000

DESCRIPTION OF OPERATIONS / LOCATIONS / VEHICLES (ACORD 101, Additional Remarks Schedule, may be attached if more space is required)
 Commercial General Liability is Self-Insured.
 Lowe's Home Centers, Inc. and Lowe's Home Centers, LLC is a named insured under the captioned policies. Florida General Contractor's License # CGC1508417, Peter Anthony Cafaro, III, Certified General Contractor. Florida Contractor's License # CCC1326824, Peter Anthony Cafaro, III, Certified Roofing Contractor.

CERTIFICATE HOLDER City of Belle Isle 1600 Nela Avenue Belle Isle FL 32809 USA	CANCELLATION SHOULD ANY OF THE ABOVE DESCRIBED POLICIES BE CANCELLED BEFORE THE EXPIRATION DATE, NOTICE SHALL BE DELIVERED IN ACCORDANCE WITH THE POLICY PROVISIONS. AUTHORIZED REPRESENTATIVE <i>Aon Risk Services South Inc</i>
--	---

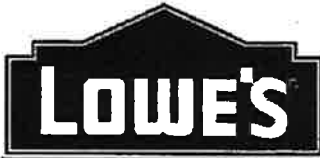

April 14, 2015

Ms. Susan Manchester
Universal Engineering Sciences, Inc.
3532 Maggie Blvd.
Orlando, FL 32811

Via Email: SManchester@universalengineering.com

Re: Lowe's Home Centers, LLC Competency License Florida General Contractor's License # CGC1508417,
Peter Anthony Cafaro, III, Certified General Contractor.
Florida Contractor's License # CCC1326824, Peter Anthony Cafaro, III, Certified Roofing Contractor.

Dear Sir/Madam:

This letter will confirm that Lowe's Home Centers, LLC (a wholly owned subsidiary of Lowe's Companies, Inc. (hereinafter "Lowe's")) intends to satisfy the general liability insurance requirement through a program of self-insurance. Lowe's self insures for each general liability claim in an amount up to and including \$5,000,000 which is the attachment point for Lowe's excess liability policy which is written through Steadfast Insurance Company as evidenced on our certificate of insurance. Lowe's Companies, LLC maintains reserves to support this program of self insurance based on a review (performed at least annually) by a certified casualty actuary.

Lowe's Companies, Inc. is a Fortune 50 company and operates more than 1,750 stores in the US, Canada and Mexico. Lowe's sales in 2014 were in excess of \$53 billion. You may access Lowe's financial information at www.lowes.com.

Please feel free to contact me at (704) 758-3123 or Shonna.M.Splain@lowes.com if you have any questions.

Very truly yours,

A handwritten signature in black ink, which appears to read "Shonna Splain". The signature is written in a cursive, flowing style.

Shonna Splain
Insurance & Risk Administrator
Risk Management Dept



**SIDE-HINGED FIBERGLASS DOOR UNIT
6'-8" DOUBLE DOOR WITH / WITHOUT SIDELITES**

GENERAL NOTES

- EVALUATED FOR USE IN LOCATIONS ADHERING TO THE FLORIDA BUILDING CODE AND WHERE PRESSURE REQUIREMENTS AS DETERMINED BY ASCE 7, MINIMUM DESIGN LOADS FOR BUILDINGS AND OTHER STRUCTURES, DOES NOT EXCEED THE DESIGN PRESSURES LISTED.
- WHEN INSTALLED IN THE HIGH VELOCITY HURRICANE ZONE (HVHZ), HURRICANE PROTECTIVE SYSTEM (SHUTTERS) IS REQUIRED.
- WHEN INSTALLED IN THE WIND-BORNE DEBRIS REGION, EXCLUDING THE HIGH VELOCITY HURRICANE ZONE (HVHZ), HURRICANE PROTECTIVE SYSTEM IS NOT REQUIRED ON OPAQUE PANELS OR PANELS WITH IMPACT GLASS, BUT IS REQUIRED ON PANELS WITH NON-IMPACT GLASS.
- POLYURETHANE CORE FLAME SPREAD INDEX OF 50 AND SMOKE DEVELOPED INDEX OF 60 PER ASTM E84. POLYSTYRENE CORE FLAME SPREAD INDEX OF 15 AND SMOKE DEVELOPED INDEX OF 115 PER ASTM E84.

5. PLASTICS TESTING OF FIBERGLASS FACING:


TEST DESCRIPTION	DESIGNATION	RESULT
SELF IGNITION TEMP	ASTM D1929	752 °F > 650 °F
RATE OF BURNING	ASTM D635	0.56 IN/MIN
SMOKE DENSITY	ASTM D2843	53.4%
TENSILE STRENGTH*	ASTM D638	3.2% DIFF

6. PLASTICS TESTING OF LITE FRAME MATERIAL:

TEST DESCRIPTION	DESIGNATION	RESULT
SELF IGNITION TEMP	ASTM D1929	740 °F > 650 °F
RATE OF BURNING	ASTM D635	0.77 IN/MIN
SMOKE DENSITY	ASTM D2843	13.4%
TENSILE STRENGTH*	ASTM D638	-7.50% DIFF

* COMPARATIVE TENSILE STRENGTH AFTER WEATHERING 4500 HOURS XENON ARC METHOD 1


7. IMPACT GLAZING LAMINATE MIAMI DADE BCCO NOA 09-0127.13

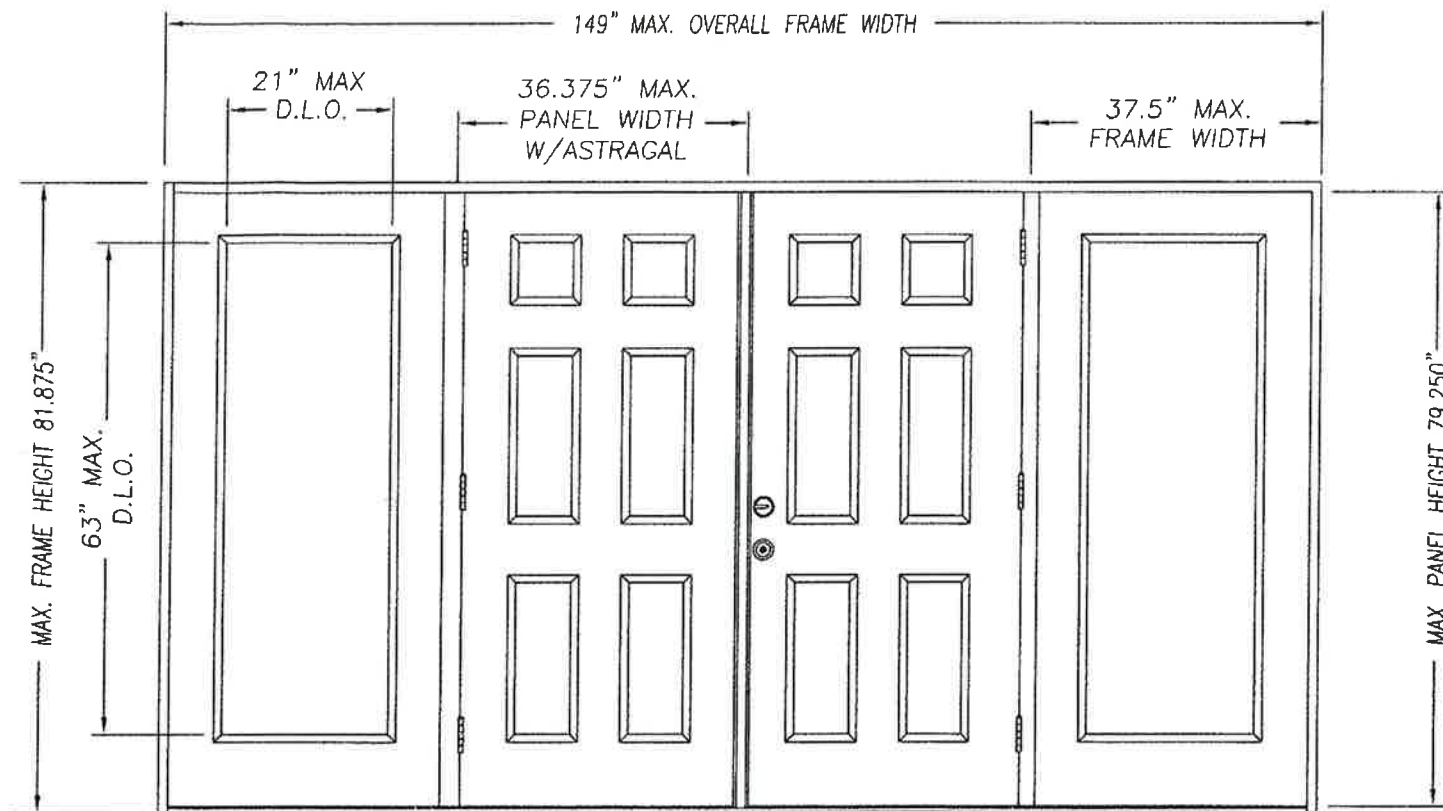


DOUBLE DOOR UNIT W/SIDELITES

Addendum to NAMI


Certification No.: N1006900-121
 Reviewed By: [Signature]
 Date Reviewed: 9/7/11

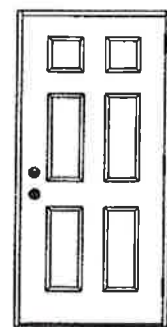


SINGLE DOOR UNIT

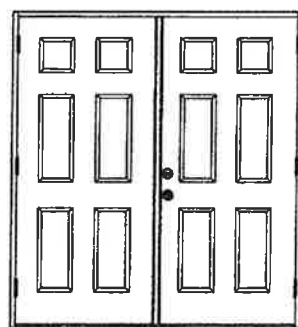


DOUBLE DOOR UNIT

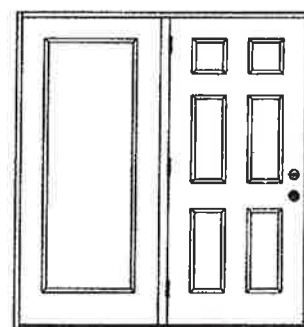


SINGLE DOOR UNIT WITH SIDELITE

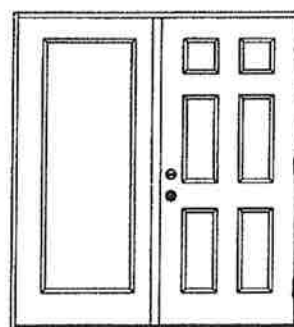

SINGLE DOOR UNIT WITH SIDELITE

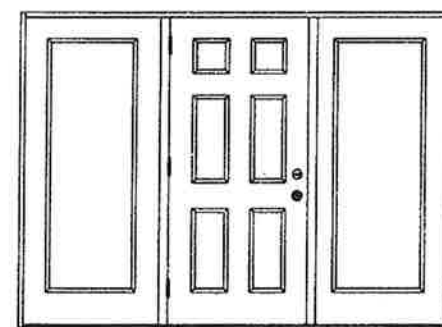

SINGLE DOOR UNIT W/SIDELITES

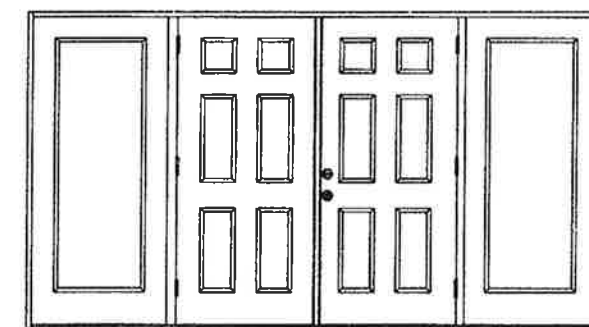

DOUBLE DOOR UNIT W/SIDELITES

TABLE OF CONTENTS	
SHEET #	DESCRIPTION
1	TYPICAL ELEVATIONS & GENERAL NOTES
2	ANCHORING LOCATIONS & DETAILS
3	ANCHORING LOCATIONS & DETAILS

CONFIG	MAX WIDTH	DESIGN PRESSURE RATING		WHERE WATER INFILTRATION PERFORMANCE IS REQUIRED TO BE 15% OF DESIGN PRESSURE		
		INSWING	OUTSWING	INSWING	OUTSWING	OUTSWING*
X	37.5"	+85.0 / -85.0	+85.0 / -85.0	+19.0 / -19.0	+70.0 / -70.0	+70.0 / -70.0
XX	74"	+50.5 / -50.5	+55.0 / -50.5	+19.0 / -19.0	+40.0 / -40.0	+55.0 / -50.5
OX or XO	75"	+50.5 / -50.5	+55.0 / -50.5	+19.0 / -19.0	+40.0 / -40.0	+55.0 / -50.5
OXO	112.5"	+50.5 / -50.5	+55.0 / -50.5	+19.0 / -19.0	+40.0 / -40.0	+55.0 / -50.5
OXXO	149"	+50.5 / -50.5	+55.0 / -50.5	+19.0 / -19.0	+40.0 / -40.0	+55.0 / -50.5

* High Dam Threshold Design



Reviewed for Code Compliance
 Universal Engineering Sciences

[Signature]


KURT BALTHAZOR
 FLORIDA P.E.
 #56533

NO.	DATE	REVISIONS	PRODUCT:		BY
			EXTERIOR DOOR PRODUCT*	DOUBLE 6'8" OPAQUE FIBERGLASS DOOR	
D	9/7/11	DETAIL CLARIFICATION	SWS	SWS	
C	11/2/10	MISC UPDATES	SWS	SWS	
B	1/2/08	HINGE SCREW LENGTH	SWS	SWS	
A	4/9/07	UPDATED DP RATINGS	SWS	SWS	

DATE:	1/5/07
SCALE:	N.T.S.
DWG. BY:	SWS
CHK. BY:	
DRAWING NO.:	
DWG-MA-FL0160-07	
SHEET	1 OF 3


MASONITE INTERNATIONAL CORP.
 1955 POWIS ROAD
 WEST CHICAGO, IL 60185

MASONITE INTERNATIONAL CORP.
 1955 POWIS ROAD
 WEST CHICAGO, IL 60185

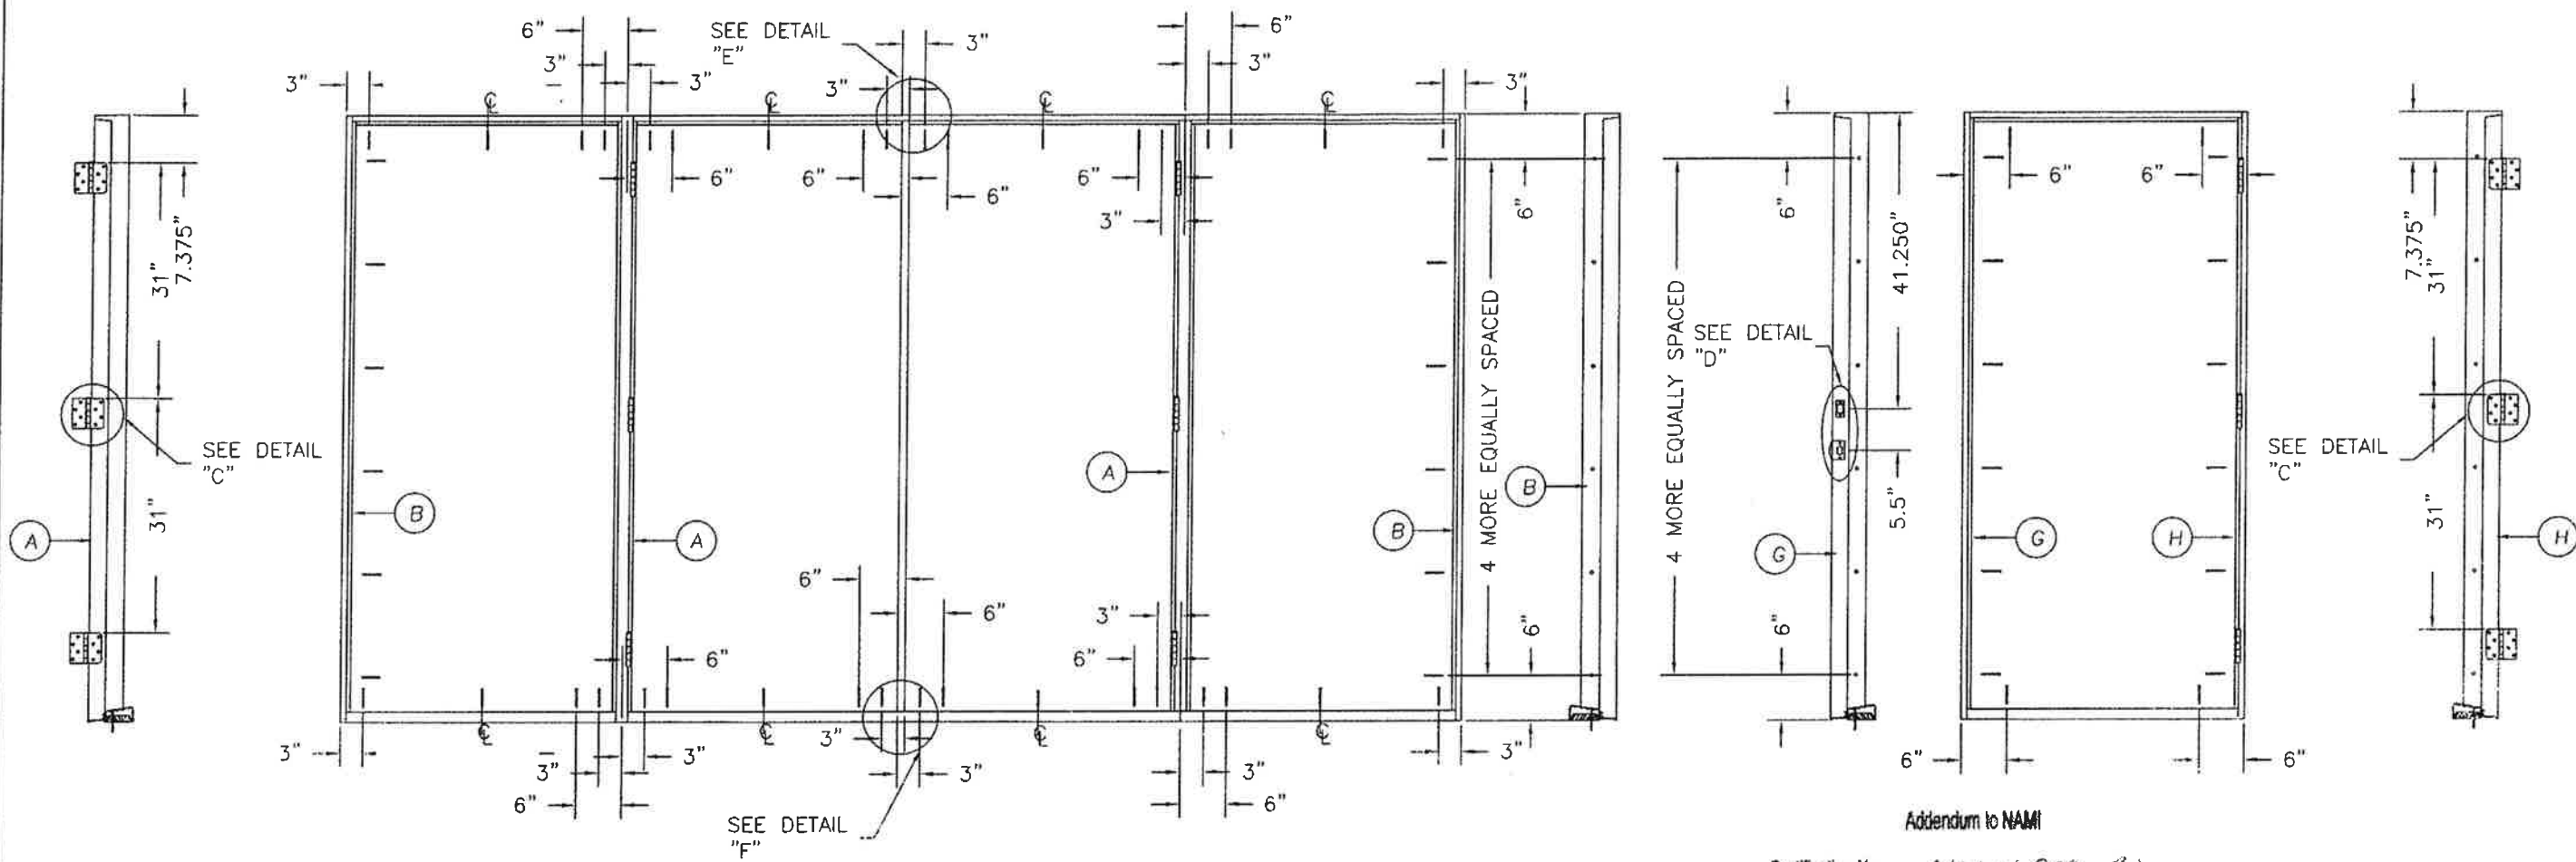


certification No.: N1006900-21
 Reviewed By: [Signature]
 Date Reviewed: 10/22/11


Addendum to NAMI

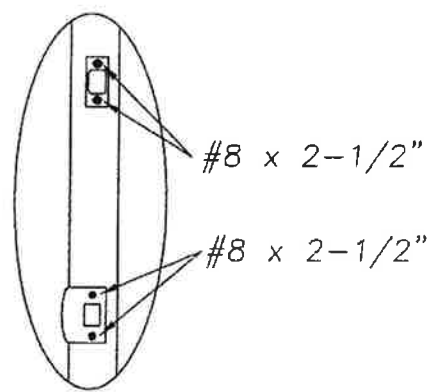


DETAIL "D"

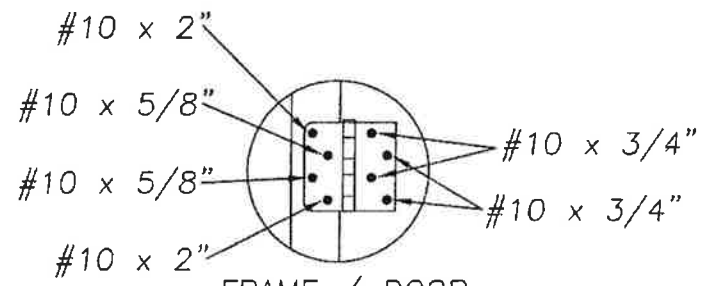


FRAME / DOOR
 DETAIL "C"
 TYPICAL

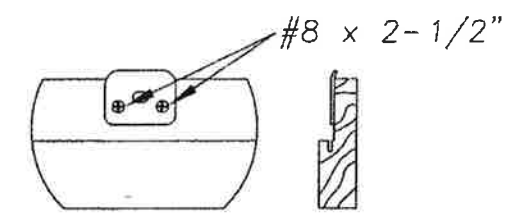


DETAIL "E" ASTRAGAL
 ATTACH ASTRAGAL RETAINER BOLT
 STRIKE PLATE TO FRAME
 AS SHOWN.

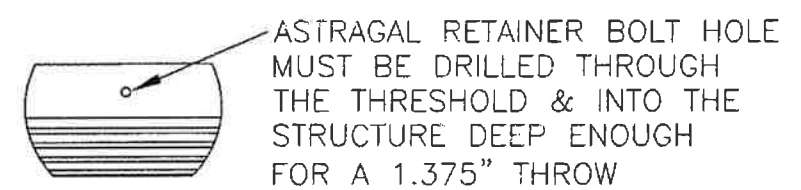




DETAIL "F" ASTRAGAL

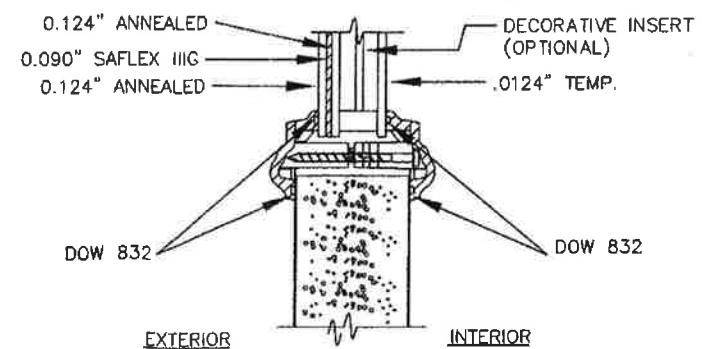

TYPICAL GLAZING DETAIL
 IMPACT RATED GLASS

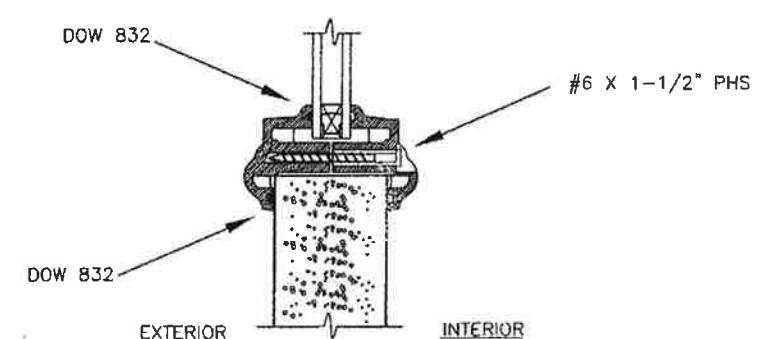


TYPICAL GLAZING DETAIL
 NON-IMPACT GLASS

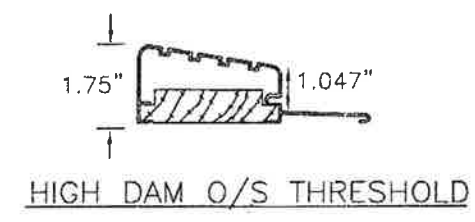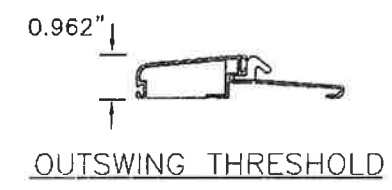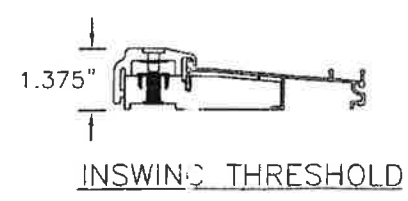

PRODUCT:	"EXTERIOR DOOR PRODUCT" 6'-8" FIBERGLASS OPAQUE DOUBLE DOOR UNIT			
PART OR ASSEMBLY:	ANCHORING LOCATIONS & DETAILS			
DETAIL CLARIFICATION	SWS	SWS	SWS	BY
MISC UPDATES				
HINGE SCREW LENGTH				
UPDATED DP RATINGS				
REVISIONS	DATE	NO.	DATE	BY
	9/7/11	D		
	11/2/10	U		
	1/2/08	B		
	4/9/07	A		

DATE: 1/5/07
 SCALE: N.T.S.
 DWG. BY: SWS
 CHK. BY:
 DRAWING NO.:
 DWG-MA-FL016J-07
 SHEET 2 OF 3

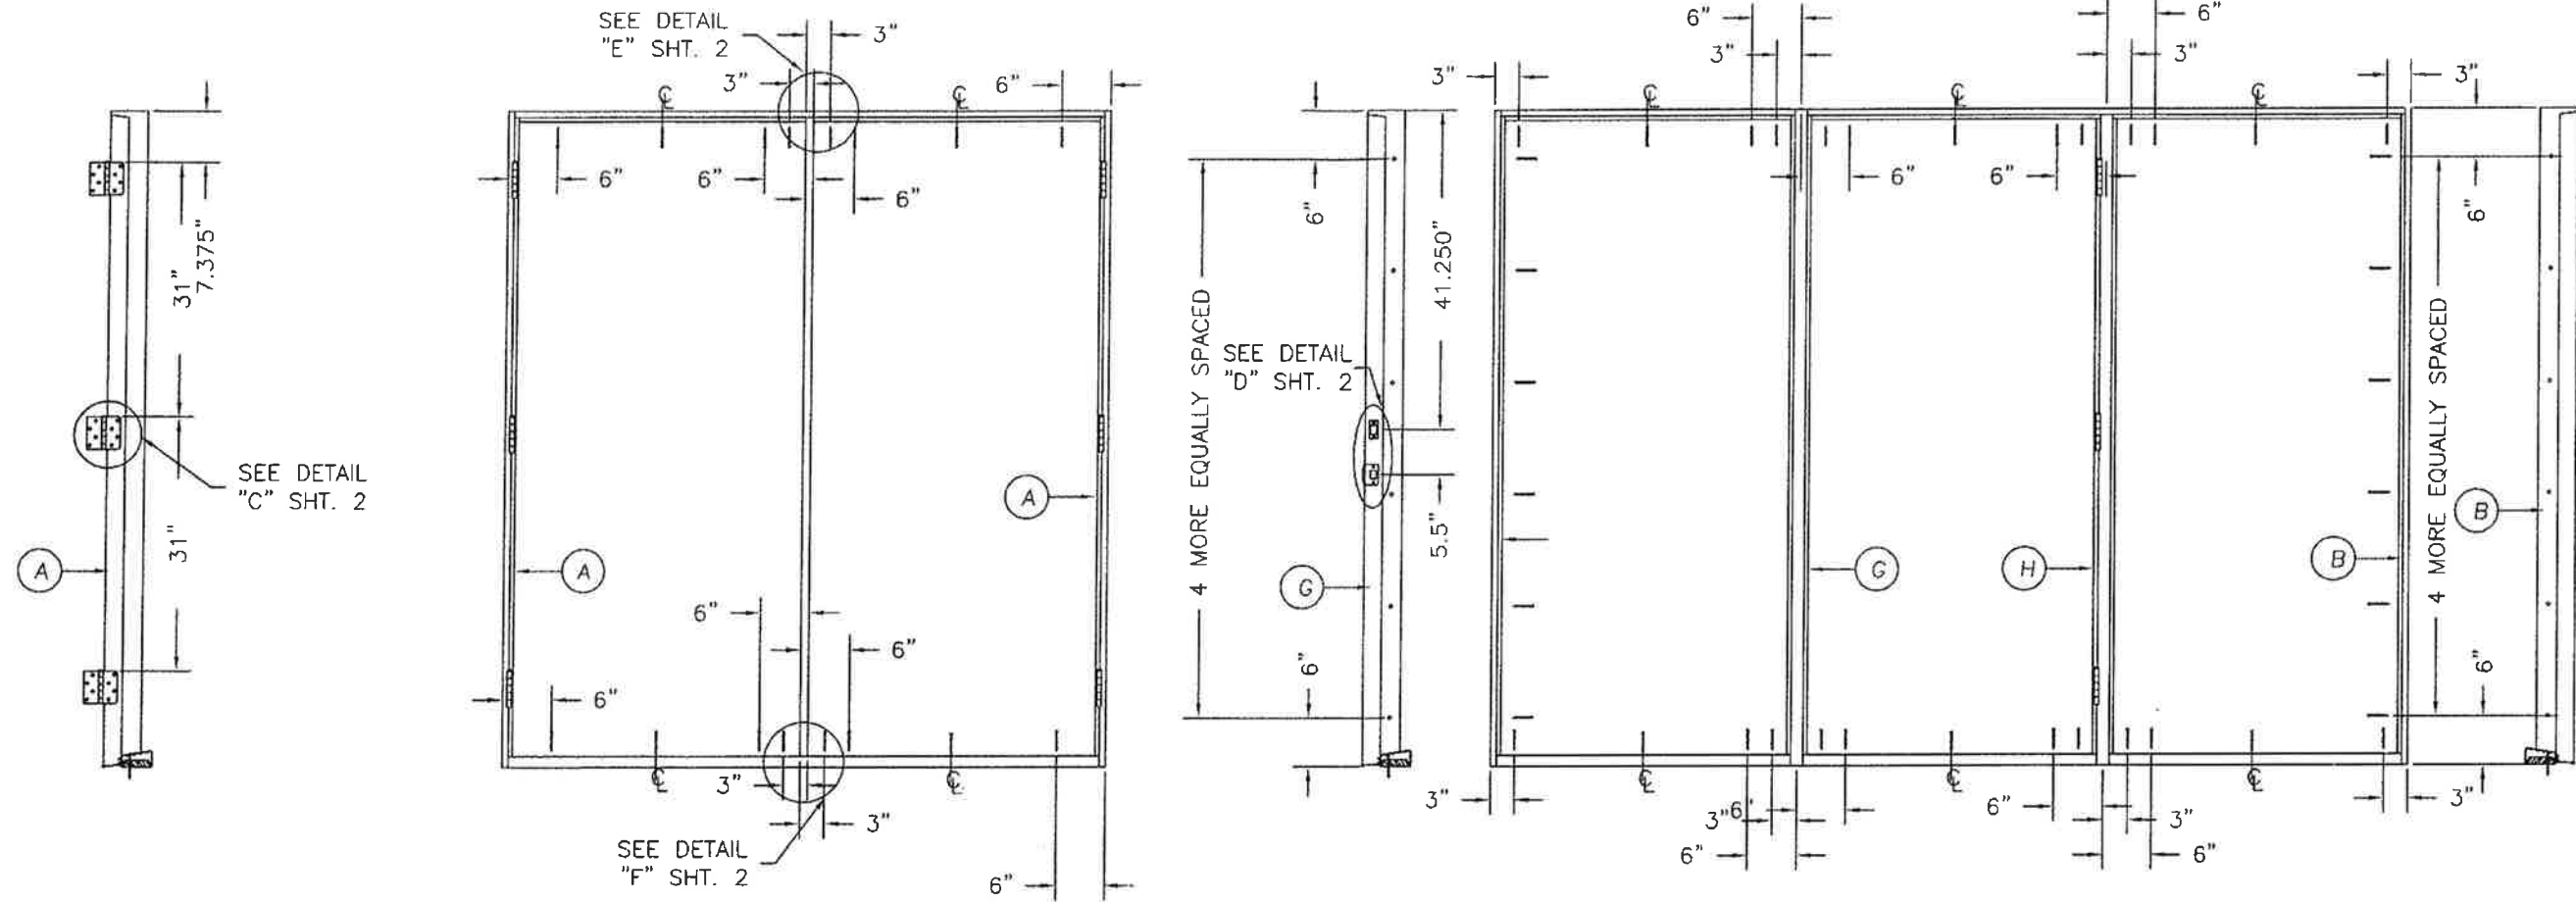


ATTACHMENT DETAIL


1. ANCHOR ANALYSIS FOR LOADING CONDITIONS PREPARED, SIGNED AND SEALED BY LUIS R. LOMAS, PE (FLORIDA #62514) WITH THE LOWEST (LEAST) FASTENER RATING FROM THE DIFFERENT FASTENERS BEING CONSIDERED FOR USE. JAMB, HEAD, AND THRESHOLD FASTENERS ANALYZED FOR THIS UNIT INCLUDE #10 WOOD SCREWS OR 3/16" TAPCONS. A PHYSICAL SHIM MUST BE PLACED IN SHIM SPACE AT EACH ANCHOR LOCATION. TAPCON EDGE DISTANCE MIN 2-5/8".
2. MULLIONS TO BE 2-1/2" X 4-3/8" STRUCTURAL GRADE FJ PINE ON CONTINUOUS HEAD AND SILL UNITS. BACK TO BACK JAMB UNITS JOINED WITH 1" X 1/2" LONG CORRUGATED FASTENERS LOCATED 3" FROM EACH END AND MAXIMUM 7" O.C. OR #10 X 2" FLAT HEAD WOOD SCREWS LOCATED 6" FROM EACH END AND MAXIMUM 12" O.C.
3. THE WOOD SCREW SINGLE SHEAR DESIGN VALUES COME FROM ANSI/AF&PA NDA FOR SOUTHERN PINE LUMBER AND ACHIEVEMENT OF 1-1/2" MINIMUM EMBEDMENT. THE TAPCON MUST ACHIEVE MINIMUM EMBEDMENT OF 1-1/4".
4. WOOD BUCKS BY OTHERS MUST BE ANCHORED PROPERLY TO TRANSFER LOADS TO STRUCTURE.
5. MINIMUM DESIGN VALUE STRENGTH OF ANCHORS 171 LBS.

HARDWARE SCHEDULE

1.	KWIKSET SERIES 400 GRADE 3 CYLINDRICAL LATCH AND SERIES 980 GRADE 1 DEADLOCK HARDWARE TO BE INSTALLED AT 5-1/2" CENTERLINE.
2.	4" X 4" FULL MORTISE BUTT HINGES.

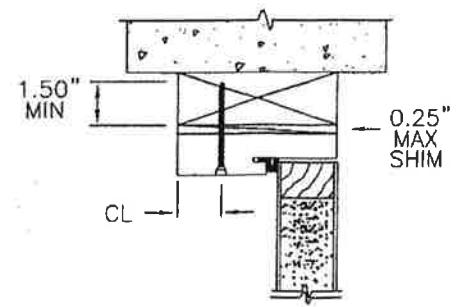

TYPICAL WOOD BUCK ANCHOR INSTALLATION

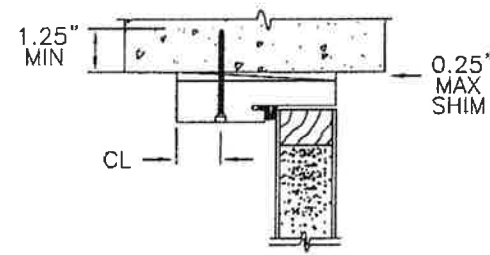

TYPICAL MASONRY ANCHOR INSTALLATION

Addendum to NAMI
 Certification No.: N1006909-121
 Reviewed By: [Signature]
 Date Reviewed: 10/22/11

PRODUCT:		"EXTERIOR DOOR PRODUCT" 6"-8" FIBERGLASS OPAQUE DOUBLE DOOR UNIT	
PART OR ASSEMBLY:		ANCHORING LOCATIONS & DETAILS	
NO.	DATE	REVISIONS	BY
D	9/7/11	DETAIL CLARIFICATION	SWS
C	11/2/10	MISC UPDATES	SWS
B	1/2/08	HINGE SCREW LENGTH	SWS
A	4/9/07	UPDATED DP RATINGS	SWS

DATE: 1/5/07
 SCALE: N.T.S.
 DWG. BY: SWS
 CHK. BY:
 DRAWING NO.:
 DWG-MA-FL0160-07
 SHEET 3 OF 3



**STATE OF FLORIDA
DEPARTMENT OF BUSINESS AND PROFESSIONAL REGULATION**

**CONSTRUCTION INDUSTRY LICENSING BOARD
2601 BLAIR STONE ROAD
TALLAHASSEE FL 32399-0783**


(850) 487-1395

**CAFARO, PETER ANTHONY III
LOWE'S HOME CENTERS, LLC
PO BOX 781993
ORLANDO FL 32878-1993**

Congratulations! With this license you become one of the nearly one million Floridians licensed by the Department of Business and Professional Regulation. Our professionals and businesses range from architects to yacht brokers, from boxers to barbeque restaurants, and they keep Florida's economy strong.

Every day we work to improve the way we do business in order to serve you better. For information about our services, please log onto www.myfloridalicense.com. There you can find more information about our divisions and the regulations that impact you, subscribe to department newsletters and learn more about the Department's initiatives.

Our mission at the Department is: License Efficiently, Regulate Fairly. We constantly strive to serve you better so that you can serve your customers. Thank you for doing business in Florida, and congratulations on your new license!

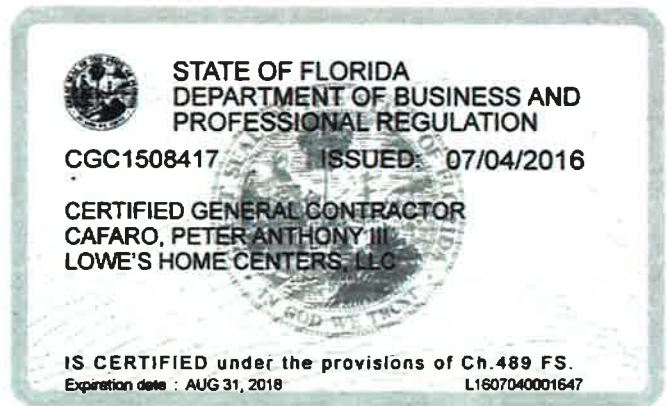

DETACH HERE

RICK SCOTT, GOVERNOR

KEN LAWSON, SECRETARY

**STATE OF FLORIDA
DEPARTMENT OF BUSINESS AND PROFESSIONAL REGULATION
CONSTRUCTION INDUSTRY LICENSING BOARD**

LICENSE NUMBER	
CGC1508417	

**The GENERAL CONTRACTOR
Named below IS CERTIFIED
Under the provisions of Chapter 489 FS.
Expiration date: AUG 31, 2018**

**CAFARO, PETER ANTHONY III
LOWE'S HOME CENTERS, LLC
1605 CURTIS BRIDGE RD
WILKESBORO NC 28697**



ISSUED: 07/04/2016

DISPLAY AS REQUIRED BY LAW

SEQ # L1607040001647

Scott Randolph, Tax Collector Local Business Tax Receipt Orange County, Florida

This local business tax receipt is in addition to and not in lieu of any other tax required by law or municipal ordinance. Businesses are subject to regulation of zoning, health and other lawful authorities. This receipt is valid from October 1 through September 30 of receipt year. **Delinquent penalty is added October 1.**

	2016	EXPIRES	9/30/2017	1801-0590711
1801	CERTIFIED GENERAL C	\$30.00	2 EMPLOYEES - 5000 BUSINESS OFFICE	\$30.00
1806	CERTIFIED ROOFING CO	\$30.00	2 EMPLOYEES	2 EMPLOYEES :

TOTAL TAX	\$90.00
PREVIOUSLY PAID	\$90.00
TOTAL DUE	\$0.00



CAFARO PETER ANTHONY III QUALIFIER

12200 LAKE UNDERHILL RD
U - ORLANDO, 32825

LOWES HOME CENTERS LLC
CAFARO PETER ANTHONY III
P O BOX 781993
ORLANDO FL 32878

PAID: \$90.00 2501-02350175 9/14/2016

This receipt is official when validated by the Tax Collector.