



108 22581-AR
RECEIVED
AUG 30 2018
BY: _____

City of Belle Isle
Universal Engineering Sciences 3532 Maggie Blvd., Orlando, FL 32811
Tel 407-581-8161 * Fax 407-581-0313 * www.universalengineering.com

APPLICATION FOR SIZE-FOR-SIZE WINDOW / DOOR PERMIT

WARNING TO OWNER: YOUR FAILURE TO RECORD A NOTICE OF COMMENCEMENT MAY RESULT IN YOUR PAYING TWICE FOR IMPROVEMENTS TO YOUR PROPERTY. A NOTICE OF COMMENCEMENT MUST BE RECORDED AND POSTED ON THE JOB SITE BEFORE THE FIRST INSPECTION. IF YOU INTEND TO OBTAIN FINANCING, CONSULT WITH YOUR LENDER OR AN ATTORNEY BEFORE RECORDING YOUR NOTICE OF COMMENCEMENT.

DATE OF APPLICATION: _____

PERMIT NUMBER 2018-09-003

PLEASE PRINT. The undersigned hereby applies for a permit to make installations as indicated below:

Project Address 1606 Collen Dr Colleen, Belle Isle, FL X 32809 32812
Property Owner Daniel Ciaponi Phone 4078839686
Property Owner's Mailing Address 1606 Collen Dr City Belle Isle
State FL Zip Code 32809 Parcel Id Number: 30-23-30-0610-01-320

REQUIRED! To obtain this information, please visit <http://www.ocpafi.org/Searches/ParcelSearch.aspx>

Type of Building: Residential Commercial Other

REQUIRED! Florida Product Approval Form – NOTE: installation instructions must be posted on-site before your first inspection!!

Please indicate the nature of work by completing the information below:

Number of Size-for-Size Windows: 1 Number of Size-for-Size Doors: 0 Job Valuation: 1289.00

I hereby certify that the above is true and correct to the best of my knowledge and make Application for Permit as outlined above, and if same is granted I agree to conform to all Florida Building Code Regulations and City Ordinances regulating same and in accordance with plans submitted. The issuance of this permit does not grant permission to violate any applicable Town and/or State of Florida codes and/or ordinances. By signing below, I recognize Republic Services is by legal contract the sole authorized provider of garbage, recycling, yard waste, and commercial garbage and construction debris collection and disposal services with the city limits of the City. Contractors, homeowners and commercial businesses may contact Republic Services at 407-293-8000 to setup accounts for Commercial, Construction Roll Off, or other services needed. Rates are fixed by contract and are available at City Hall or from Republic Services. The City enforces the contract through its code enforcement office. Failure to comply will result in a stop work order.

BY SIGNING THIS APPLICATION, YOU ARE CERTIFYING THAT YOU ARE ACTING AS THE OWNER'S AGENT FOR THIS PERMIT:

LICENSE HOLDER SIGNATURE [Signature] LICENSE # CGC061641
LICENSE HOLDER NAME Arthur Francis COMPANY NAME The Home Depot
Street Address 2455 Paces Ferry Rd
City Atlanta State GA Zip Code 30339 Phone Number 4074695599
Email Address waynefrancisthd@expeditepermit.com

Zoning Fee	\$ <u>0</u>
Permit Fee	\$ <u>29.-</u>
Review Fee	\$ <u>14.50</u>
1% BCAIB Fee	\$ <u>2 min</u>
1.5% DCA Fee	\$ <u>2 min</u>
Total Permit Fee	\$ <u>47.50</u>

Building Official: SM Date 8-31-18
Verified Contractor's Licenses & Insurance are on file 7 Date 8-30-2018

FOA
1st IC 25
4x1 4
29
14.50
43.50

PAID
8-31-2018
VISA 0416



10822587-AR

Date: _____

Job Address: 1606 Colleen Dr Belle Isle, FL 32809

To Whom It May Concern:


This letter will authorize the following person(s) to act as agent(s) on behalf of Arthur Wayne Francis, CGC061641 of Home Depot U.S.A., Inc. 2455 Paces Ferry Rd. Atlanta, GA 30339 to submit for and obtain permits with respect to the installation/inspections maintenance and repair of windows, doors, storm protection, siding, roofing, gutters, and attic insulation.


Authorized person(s): Tim O'Malley Aaron Hallich
 Brian Kirby David Weed
 Erick Dedios Christine O'Malley


Contractor of Record- Arthur Wayne Francis
Home Depot U.S.A., Inc.

STATE OF FLORIDA
COUNTY OF

The foregoing instrument was acknowledged before me this 28 day of Aug, 2018, by Arthur Wayne Francis.

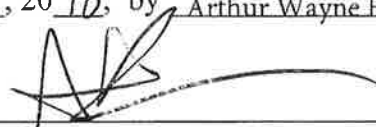
Notary Public-State of Florida
My Commission Expires:
Is Personally Known Or Produced Identification

(Seal)  Ashley Raines
NOTARY PUBLIC
STATE OF FLORIDA
Comm# GG235648
Expires 7/5/2022

Type of Identification Produced _____



Home Improvement Agreement: Page 1

Home Depot License Number(s): Visit www.homedepot.com/c/SV_HS_Contractor_License_Numbers for latest license info

FL: EC0001440, CGC1514813, CRC046858, CAC1813767, CFC1426021, CFC1427642, 22640, CAC 1818831, CCC1331113, CCC1331130

Salesperson Name: Terry Burnette Registration No. (if applicable):

Home Depot U.S.A., Inc. ("Home Depot") or service provider named below ("Service Provider") will furnish, install or service the equipment listed below at the price, terms and conditions as outlined on this form.

Customer information fields: CIAPONI DANIEL Tampa 1606 Colleen Drive Orlando FL 32809 (407) 883-9683 d.ciaponi@yahoo.com

NOTICE OF RIGHT TO CANCEL: YOU MAY CANCEL THIS AGREEMENT WITHOUT PENALTY OR OBLIGATION BY DELIVERING WRITTEN NOTICE TO HOME DEPOT AT HOME DEPOT USA INC., 2455 PACES FERRY ROAD, BLDG. B-3, ATLANTA, GEORGIA 30339 or EMAIL

The Home Depot @ customercancellationsouth@homedepot.com

BY MIDNIGHT ON THE THIRD BUSINESS DAY AFTER SIGNING, UNLESS THE STATE SUPPLEMENT PROVIDES A DIFFERENT CANCELLATION PERIOD. THE STATE SUPPLEMENT CONTAINS A FORM TO USE IF ONE IS SPECIFICALLY PRESCRIBED BY LAW IN YOUR STATE. YOUR PAYMENTS WILL BE RETURNED WITHIN TEN (10) BUSINESS DAYS AFTER HOME DEPOT'S RECEIPT OF YOUR NOTICE. YOU MUST MAKE AVAILABLE FOR PICKUP BY HOME DEPOT OR SERVICE PROVIDER, AT YOUR SERVICE ADDRESS, AND IN SUBSTANTIALLY THE SAME CONDITION AS WHEN DELIVERED, ANY MERCHANDISE OR MATERIALS DELIVERED TO YOU. OR YOU MAY CONTACT HOME DEPOT FOR INSTRUCTIONS REGARDING RETURN SHIPMENT AT HOME DEPOT'S EXPENSE.

THE LAW REQUIRES THAT HOME DEPOT GIVE YOU A NOTICE EXPLAINING YOUR RIGHT TO CANCEL. PLEASE SIGN BELOW TO ACKNOWLEDGE THAT YOU HAVE BEEN GIVEN ORAL AND WRITTEN NOTICE OF YOUR RIGHT TO CANCEL.

Acknowledged by: [Signature] 08/21/2018 Customer's Signature Date

Contract Price and Payment Schedule : Payment of the Contract Price is due upon signing unless a different payment schedule is required by law, specified below or in a payment addendum.

Contract Price: 1289.00 Includes all applicable taxes. Excludes finance charges.* Sales Tax: 0.00 (If applicable)

*Maximum deposit ONLY applicable in MD, MA, ME (33%), NJ, WI (99%)

Dep. 25.0 % Deposit Amount 322.25 Remaining Contract Balance 966.75

The Home Depot - 2455 Paces Ferry Road, N.W. Bldg. B-3, Atlanta, Georgia 30339 - Customer Care: 1-800-466-3337



Home Improvement Agreement: Page 2

* Finance Charges : Any interest payments or other finance charges will be determined by Customer's separate cardholder or loan agreement, to which Home Depot is NOT a party, and will be in addition to Customer's payment under this Agreement. Customer is subject to the terms and conditions of the cardholder or loan agreement, as applicable. No funds should be made payable to Service Provider; however, Service Provider may collect Customer's payments made payable to Home Depot.

Insurance proceeds will will not ✓ be used to pay some or all of the total amount of sale.

Description of Work to be Performed : A detailed description of the work to be performed is included in the paragraph entitled Scope of Work or Specification which is included in this Agreement.

Anticipated Delivery Date / Installation Schedule

Approximate Start Date: 10/16/2018 Approximate Finish Date: 11/13/2018

All dates are approximate and subject to change based on unforeseen events including inclement weather, permitting delays, and delays in confirming insurance coverage of Your claim for any repair, if applicable.

Electronic Records Authorization : You are entitled to a paper copy of this Agreement if you choose. If you consent to an e-mailed copy, your consent applies to this Agreement and all subsequent documents and written communications related to this Agreement. By contacting your Service Provider, you may update your email address, withdraw your consent, or obtain a paper copy of the Agreement or related documents at no charge. By providing your consent and verifying your email address above, you confirm that you have access to a computer that can receive and open emails and PDF documents.

By initialing this paragraph, I consent to receive only electronic records related to this transaction.

Initial

Acceptance and Authorization : By signing below, you authorize Home Depot to: (a) arrange for Service Provider to perform any Services or (b) order and arrange for the delivery of special order merchandise, including special order merchandise that may be custom made, as specified in this Agreement. Do not sign if blank or incomplete. (Service Provider's or permitting information may need to be provided to You later.) By signing, you acknowledge that: (i) You have read, understand, and accept this Agreement in its entirety, including the General Conditions and State Supplement, if any; (ii) You are receiving a complete copy of this Agreement; and (iii) all rights and interests under this Agreement are solely vested in the person listed as "Customer" above.

Form with signature lines and fields for Date, Service Provider Name, Address, City, State, Zip, and License Number. Includes handwritten signatures and dates.

The Home Depot - 2455 Paces Ferry Road, N.W. Bldg. B-3, Atlanta, Georgia 30339 - Customer Care: 1-800-466-3337



[BCIS Home](#)
[Log In](#)
[User Registration](#)
[Hot Topics](#)
[Submit Surcharge](#)
[Stats & Facts](#)
[Publications](#)
[FBC Staff](#)
[BCIS Site Map](#)
[Links](#)
[Search](#)



Product Approval
USER: Public User

[Product Approval Menu](#) >
 [Product or Application Search](#) >
[Application List](#) >
Application Detail



FL #
 Application Type
 Code Version
 Application Status

FL1435-R20
 Revision
 2017
 Approved

*Approved by DBPR. Approvals by DBPR shall be reviewed and ratified by the POC and/or the Commission if necessary.

Comments
 Archived

Product Manufacturer
 Address/Phone/Email

PGT Industries
 1070 Technology Drive
 North Venice, FL 34275
 (941) 486-0100 Ext 22318
 druark@pgtindustries.com

Authorized Signature

Jens Rosowski
 jrosowski@pgtindustries.com

Technical Representative
 Address/Phone/Email

Jens Rosowski
 1070 Technology Drive
 Nokomis, FL 34275
 (941) 486-0100 Ext 21140
 jrosowski@pgtindustries.com

Quality Assurance Representative
 Address/Phone/Email

Category
 Subcategory

Windows
 Single Hung

Compliance Method

Certification Mark or Listing

Certification Agency
 Validated By

Keystone Certifications, Inc.
 Steven M. Ulrich, PE
 Validation Checklist - Hardcopy Received

Referenced Standard and Year (of Standard)

Standard	Year
AAMA/WDMA/CSA 101/IS2/A440	2011
AAMA/WDMA/CSA 101/IS2/A440	2005
ANSI/AAMA/WDMA 101/I.S.2/NAFS	2002
ASTM E1886	2005
ASTM E1996	2012
ASTM E283	2004
ASTM E330	2002

Equivalence of Product Standards
 Certified By

Product Approval Method Method 1 Option A

Date Submitted 09/05/2017
 Date Validated 09/22/2017
 Date Pending FBC Approval
 Date Approved 09/27/2017

Summary of Products

FL #	Model, Number or Name	Description
1435.1	SH - 200	Aluminum Single Hung Window (Std. Meeting Rail, inc. Pass-Thru)
Limits of Use Approved for use in HVHZ: No Approved for use outside HVHZ: Yes Impact Resistant: No Design Pressure: N/A Other: Please see the Installation Instructions for design pressure, size and anchorage information. The Pass-Thru version was not tested for water infiltration.		Certification Agency Certificate FL1435_R20_C_CAC_CertificationB - SH200.pdf Quality Assurance Contract Expiration Date 02/16/2019 Installation Instructions FL1435_R20_II_SH-200.pdf Verified By: A. Lynn Miller, PE 58705 Created by Independent Third Party: No Evaluation Reports FL1435_R20_AE_SH-200 STD Evaluation 0917.pdf Created by Independent Third Party: No
1435.2	SH - 200 HD	Aluminum Single Hung Window (with HD Meeting Rail)
Limits of Use Approved for use in HVHZ: No Approved for use outside HVHZ: Yes Impact Resistant: No Design Pressure: N/A Other: Please see the Installation Instructions for design pressure, size and anchorage information.		Certification Agency Certificate FL1435_R20_C_CAC_190-1003CAR2.pdf Quality Assurance Contract Expiration Date 01/08/2020 Installation Instructions FL1435_R20_II_SH-200HD.pdf Verified By: A. Lynn Miller, P.E. 58705 Created by Independent Third Party: No Evaluation Reports FL1435_R20_AE_SH-200 HD Evaluation 0917.pdf Created by Independent Third Party: No
1435.3	SH - 800	WinGuard Multistory Aluminum Single Hung Window
Limits of Use Approved for use in HVHZ: No Approved for use outside HVHZ: Yes Impact Resistant: No Design Pressure: N/A Other: Please see the Installation Instructions for design pressure, size and anchorage information.		Certification Agency Certificate FL1435_R20_C_CAC_Certification SH800 C.pdf Quality Assurance Contract Expiration Date 09/07/2020 Installation Instructions FL1435_R20_II_SH-800c.pdf Verified By: A. Lynn Miller, P.E. 58705 Created by Independent Third Party: No Evaluation Reports FL1435_R20_AE_SH800 Eval 0917.pdf Created by Independent Third Party: No
1435.4	SH-5400	EnergyVue Vinyl Single Hung Window
Limits of Use Approved for use in HVHZ: No Approved for use outside HVHZ: Yes Impact Resistant: No Design Pressure: N/A Other: Please see the Installation Instructions for design pressure, size and anchorage information.		Certification Agency Certificate FL1435_R20_C_CAC_SH-5400 Certification.pdf Quality Assurance Contract Expiration Date 08/13/2018 Installation Instructions FL1435_R20_II_SH-5400.pdf Verified By: A. Lynn Miller, P.E. 58705 Created by Independent Third Party: No Evaluation Reports FL1435_R20_AE_SH-5400 Evaluation 0917.pdf Created by Independent Third Party: No
1435.5	SH-5500	WinGuard Vinyl Single Hung Window
Limits of Use Approved for use in HVHZ: No Approved for use outside HVHZ: Yes Impact Resistant: Yes Design Pressure: N/A Other: Please see the Installation Instructions for design pressure, size and anchorage information.		Certification Agency Certificate FL1435_R20_C_CAC_SH-5500 Certification.pdf Quality Assurance Contract Expiration Date 10/01/2018 Installation Instructions FL1435_R20_II_SH-5500.pdf Verified By: A. Lynn Miller, P.E. 58705 Created by Independent Third Party: No Evaluation Reports FL1435_R20_AE_SH-5500 Evaluation 0917.pdf Created by Independent Third Party: No

1) THIS PRODUCT HAS BEEN DESIGNED & TESTED TO COMPLY WITH THE REQUIREMENTS OF THE FLORIDA BUILDING CODE.

2) ALL WOOD BUCKS LESS THAN 1-1/2" THICK ARE TO BE CONSIDERED 1X INSTALLATIONS. 1X WOOD BUCKS ARE OPTIONAL IF UNIT IS INSTALLED DIRECTLY TO SUBSTRATE. WOOD BUCKS DEPICTED AS 2X ARE 1-1/2" THICK OR GREATER. 1X AND 2X BUCKS (WHEN USED) SHALL BE DESIGNED TO PROPERLY TRANSFER LOADS TO THE STRUCTURE. WOOD BUCK DESIGN AND INSTALLATION IS THE RESPONSIBILITY OF THE ENGINEER, (EOR) OR ARCHITECT OF RECORD, (AOR).

3) ANCHOR EMBEDMENT TO BASE MATERIAL SHALL BE BEYOND WALL DRESSING OR STUCCO. USE ANCHORS OF SUFFICIENT EMBEDMENT. INSTALLATION ANCHORS SHOULD BE SEALED. OVERALL SEALING/FLASHING STRATEGY FOR WATER RESISTANCE OF INSTALLATION SHALL BE DONE BY OTHERS AND IS BEYOND THE SCOPE OF THESE INSTRUCTIONS.

4) MAX. 1/4" SHIMS ARE REQUIRED AT EACH ANCHOR LOCATION WHERE THE PRODUCT IS NOT FLUSH TO THE SUBSTRATE. USE SHIMS CAPABLE OF TRANSFERRING APPLIED LOADS. WOOD BUCKS, BY OTHERS, MUST BE SUFFICIENTLY ANCHORED TO RESIST LOADS IMPOSED ON THEM BY THE WINDOW.

5) THE ANCHORAGE METHODS SHOWN HAVE BEEN DESIGNED TO RESIST THE WINDLOADS CORRESPONDING TO THE REQUIRED DESIGN PRESSURE. THE 33-1/3% STRESS INCREASE HAS NOT BEEN USED IN THE DESIGN OF THIS PRODUCT. THE 1.6 LOAD DURATION FACTOR WAS USED FOR THE EVALUATION OF ANCHORS INTO WOOD. ANCHORS THAT COME INTO CONTACT WITH OTHER DISSIMILAR MATERIALS SHALL MEET THE REQUIREMENTS OF THE FLORIDA BUILDING CODE FOR CORROSION RESISTANCE.

GENERAL NOTES: SERIES 5400 NON-IMPACT RESISTANT, VINYL SINGLE HUNG WINDOW

1070 TECHNOLOGY DRIVE
N. VENICE, FL 34275
CERT. OF AUTH. #29298

Series	SH-5400	Scale	NTS	Sheet	1 OF 4	DWG No.	FPA-5400.0	Rev. No.	
Rev 1	Date	Rev 2	Date	Drawn By	J ROSOWSKI	GENERAL NOTES & ELEVATIONS			
Date	12/13/14	VINYL SH WINDOW FPA (NON-IMPACT)							




SHAPES MAY BE USED BY INSCRIBING THE SHAPE IN A BLOCK AND OBTAINING DESIGN PRESSURES FOR THAT BLOCK SIZE FROM THE TABLE ON THIS SHEET.


TABLE 1:

Certification (CAR) Number	Design Pressure (+) psf (-) psf	Reinf. Level	Configuration	Window Buck Size	
				Width	Height
190-1022	70.0	R4	Equalite	63"	40"
			Std. Preview	62"	36"
			Custom Sash	67-9/16"	36"
190-1027	50.0	R4	Equalite	62"	50.0
			Std. Preview	62"	36"
			Custom Sash	67-9/16"	36"
190-1021	50.0	R1	Equalite	84"	50.0
			Std. Preview	84"	52-1/8"
			Custom Sash	91-13/16"	52-1/8"
190-1026	70.0	R2	Equalite	84"	65.0
			Std. Preview	84"	52-1/8"
			Custom Sash	91-13/16"	52-1/8"


ELEVATION FOR TYP. EQUAL LEG FRAME, EQUAL-LITE CONFIGURATION

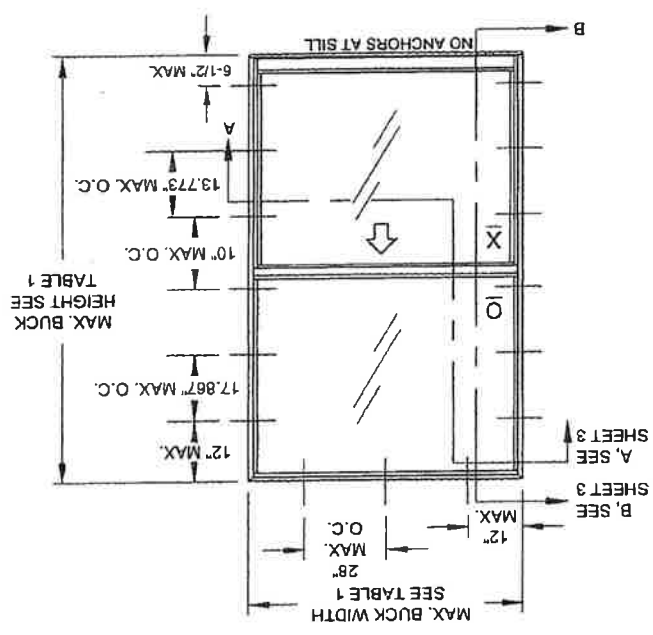

ELEVATION FOR TYP. FLANGE FRAME, PROVIEW/ORIEL CONFIGURATION [COTTAGE SIMILAR]

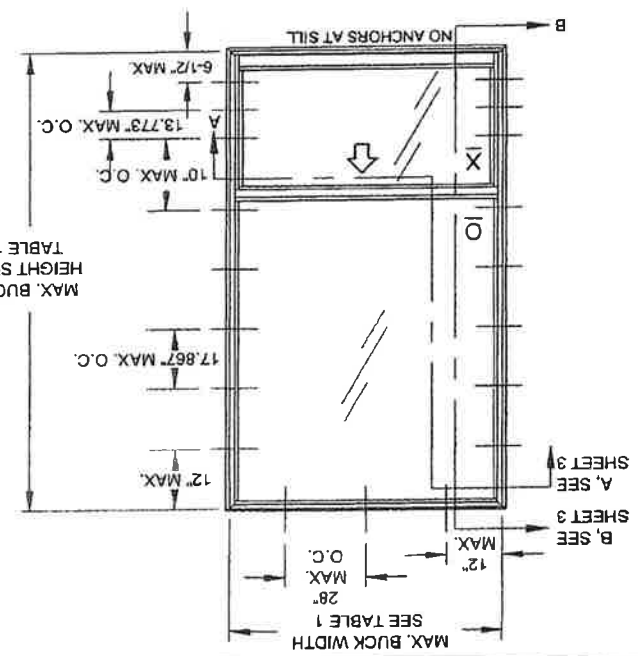

ELEVATION FOR TYP. FIN OR J-CHANNEL FRAME, EQUAL-LITE CONFIGURATION (SIMILAR ANCHOR DIMENSIONS FOR OTHER CONFIGURATIONS)

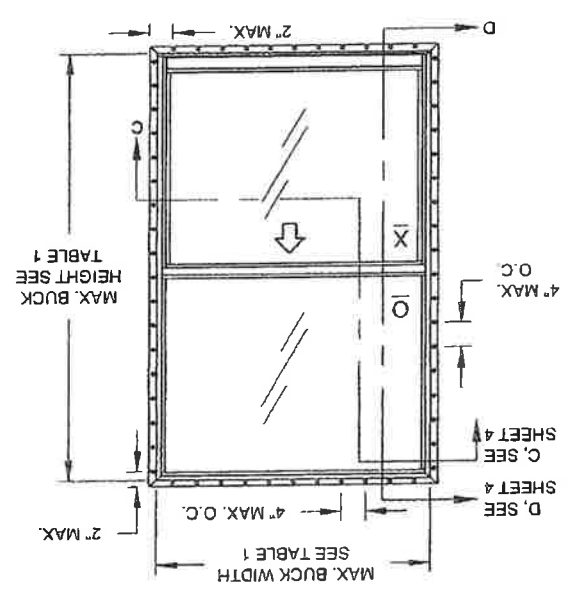


Level	Reinforcement	
	Upper Lite	Bottom Lite
R1	Bottom Rail	Top Rail
R2	B	C
R4	B	A
	A	A
	A	A
	A	N/A

TABLE 4: REINFORCEMENT TYPES

PVB INTERLAYER MANUFACTURED BY DUPONT INC. (AKA KURARAY AMERICA, INC.)

1070 TECHNOLOGY DRIVE
N. VENICE, FL 34275
(941)-480-1600

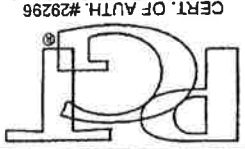


CERT. OF AUTH. #29296

Series	Rev 2	Rev 1	Drawn by	Date
SH-5400			J ROSOWSKI	12/13/14
Scale	NTS			
Sheet	2 OF 4			
DWG No.	FPA-5400.0			
Rev. No.				


VINYL SH WINDOW FPA (NON-IMPACT)

GLASS/ANCHOR OPTIONS

A LYNN MILLER, P.E.
P.E.# 56705


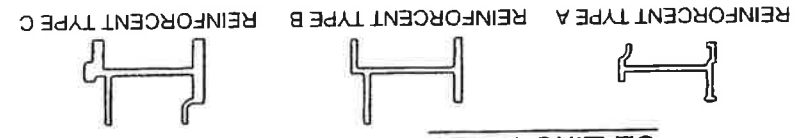



GLAZING TYPES

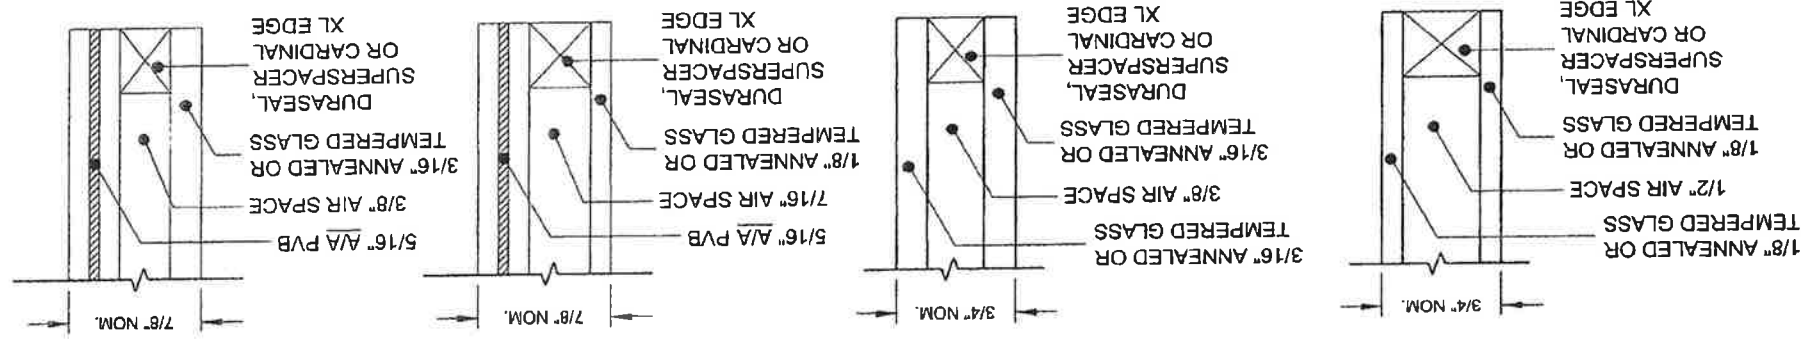

Anchor	Substrate	Min. Edge Distance	Min. Embedment
#10 SMS (steel, 18-8 S.S. or 410 S.S.)	P.T. Southern Pine (SG=0.55)	7/16"	1-3/8"
#12 SMS (steel, 18-8 S.S. or 410 S.S.)	Steel Stud, A653 Gr. 33	3/8"	0.0346" (20 Ga.)
	P.T. Southern Pine (SG=0.55)	9/16"	1-3/8"
Max. DP of 50.0	Aluminum, 6063-T5	3/8"	0.0713" (14 Ga.)
	P.T. Southern Pine (SG=0.55)	7/16"	1-3/8"
1/4" Ultracore (steel)	P.T. Southern Pine (SG=0.55)	1"	1-3/8"
	Concrete (min. 2.85 ksi)	2-1/2"	1-3/4"
1/4" Crete-Flex (410 S.S.)	P.T. Southern Pine (SG=0.55)	1"	1-3/8"
	Concrete (min. 3.35 ksi)	2-1/2"	1-1/4"
1/4" Aggre-Gator (18-8 S.S.)	P.T. Southern Pine (SG=0.55)	1"	1-3/8"
	Concrete (min. 3.275 ksi)	1-1/2"	1-3/8"
	P.T. Southern Pine (SG=0.55)	1"	1-3/8"
	Ungrounded CMU, (ASTM C-90)	2"	1-1/4"

TABLE 2: ANCHORS INSTALLED THROUGH FRAME

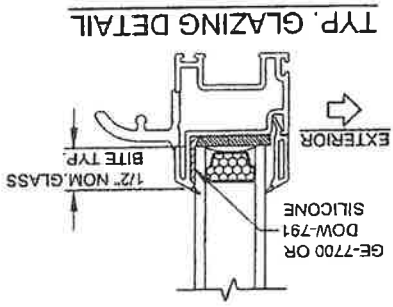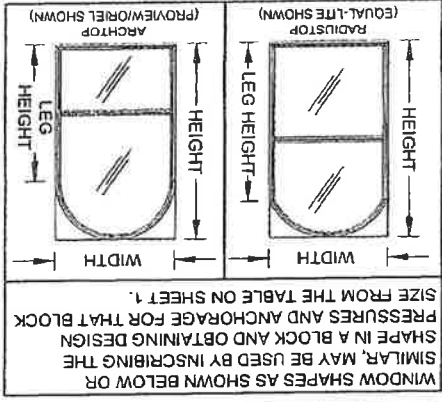


ANCHOR NOTES:

- 1) UNGROUTED CMU* VALUES MAY BE USED FOR GROUTED CMU APPLICATIONS.
- 2) PANHEAD, FLATHEAD OR HEXHEAD ARE ACCEPTABLE.
- 3) ANCHOR LENGTH TO BE SO THAT A MIN. OF 3 THREADS EXTEND BEYOND THE METAL SUBSTRATE.




Anchor	Substrate	Min. Edge Distance	Min. Embedment
2-1/2" x .131" Common Nail	P.T. Southern Pine (SG=.55)	9/16"	2-7/16"
	Max. DP of 50.0		
2-1/2" x .131" Ring-shank Nail	P.T. Southern Pine (SG=.55)	9/16"	2-7/16"
	P.T. Southern Pine (SG=.55)	9/16"	2-7/16"
#10 SMS (steel, 18-8 S.S. or 410 S.S.)	P.T. Southern Pine (SG=.55)	3/4"	1-3/8"
	Aluminum, 6063-T5	3/8"	0.0713" (14 Ga.)
Steel Stud, Gr. 33	P.T. Southern Pine (SG=.55)	3/8"	0.0346" (20 Ga.)
	Steel, A36	3/8"	0.050"
Aluminum, 6063-T5	P.T. Southern Pine (SG=0.55)	3/8"	0.0713" (14 Ga.)
	Aluminum, 6063-T5	3/8"	0.0713" (14 Ga.)

TABLE 3: ANCHORS INSTALLED THROUGH INTEGRAL FIN

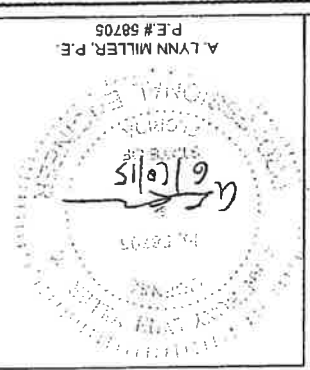


Rev 2	Rev 1	Date	Date
Rev 2	Rev 1	Date	Date
Drawn By	J ROSOWSKI		
Desc. Title	VINYL SH WINDOW FPA (NON-IMPACT)		
Date	12/13/14		
Sheet	Scale	NTS	3 OF 4
DWG No.	FPA-5400.0		
Rev. No.	SH-5400		

1070 TECHNOLOGY DRIVE
N. VENICE, FL 34275
(941)-480-1600
CERT. OF AUTH. #20296
RGT

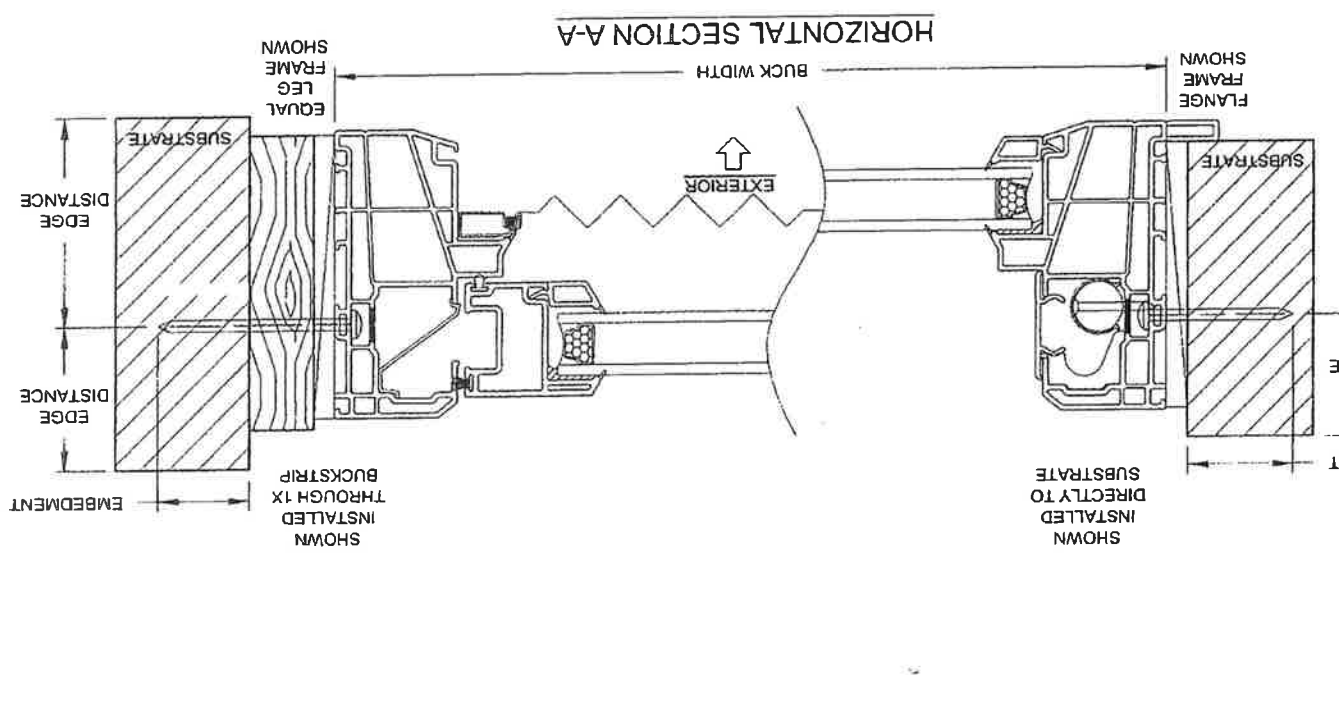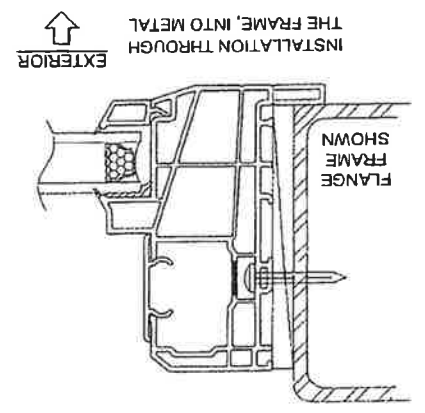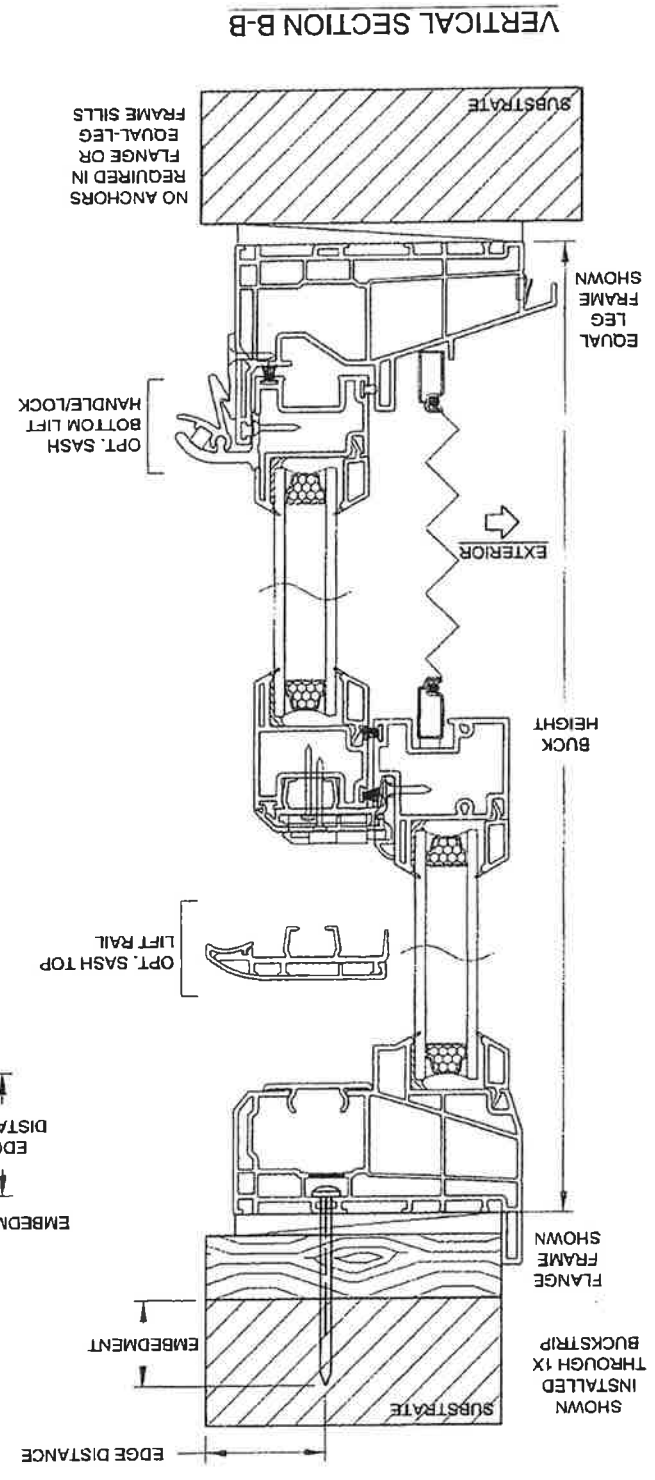



- INSTALLATION NOTES:**
- 1) SEE SHEET 1 FOR SPACING REQUIREMENTS.
 - 2) SEE TABLE(S) ON SHEET 2 FOR ANCHORAGE AND SUBSTRATE REQUIREMENTS.
 - 3) MAX SHIM THICKNESS TO BE 1/4".
 - 4) GLASS SHOWN IS FOR ILLUSTRATIVE PURPOSES ONLY AND MAY DIFFER TO MEET DESIGN REQUIREMENTS.
 - 5) FIN AND/OR FLANGE MAY BE REMOVED TO CREATE OTHER FRAME TYPES.

1070 TECHNOLOGY DRIVE, N. VENICE, FL 34275 (941) 480-1600
 1070 TECHNOLOGY DRIVE, N. VENICE, FL 34275 (941) 480-1600
 1070 TECHNOLOGY DRIVE, N. VENICE, FL 34275 (941) 480-1600

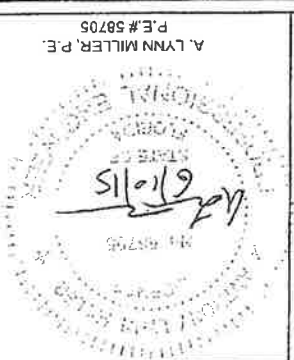


Series	Rev 1	Desc.	Rev 2	Date
SH-5400		VINYL SH WINDOW FPA (NON-IMPACT)		12/13/14
Scale	NTS	Drawn By	J ROSOWSKI	
Sheet	4 OF 4	Check		
DWG No.	FPA-5400.0	Rev 1	Date	
Rev 2	Date	Rev 1	Date	

1070 TECHNOLOGY DRIVE
N. VENICE, FL 34275
CERT. OF AUTH. #28286
RGT
(941)-480-1600

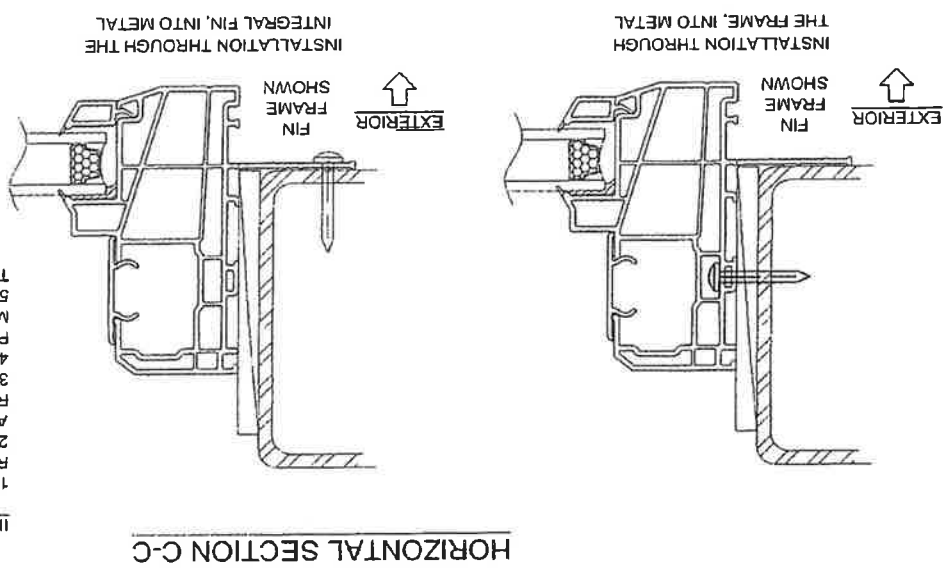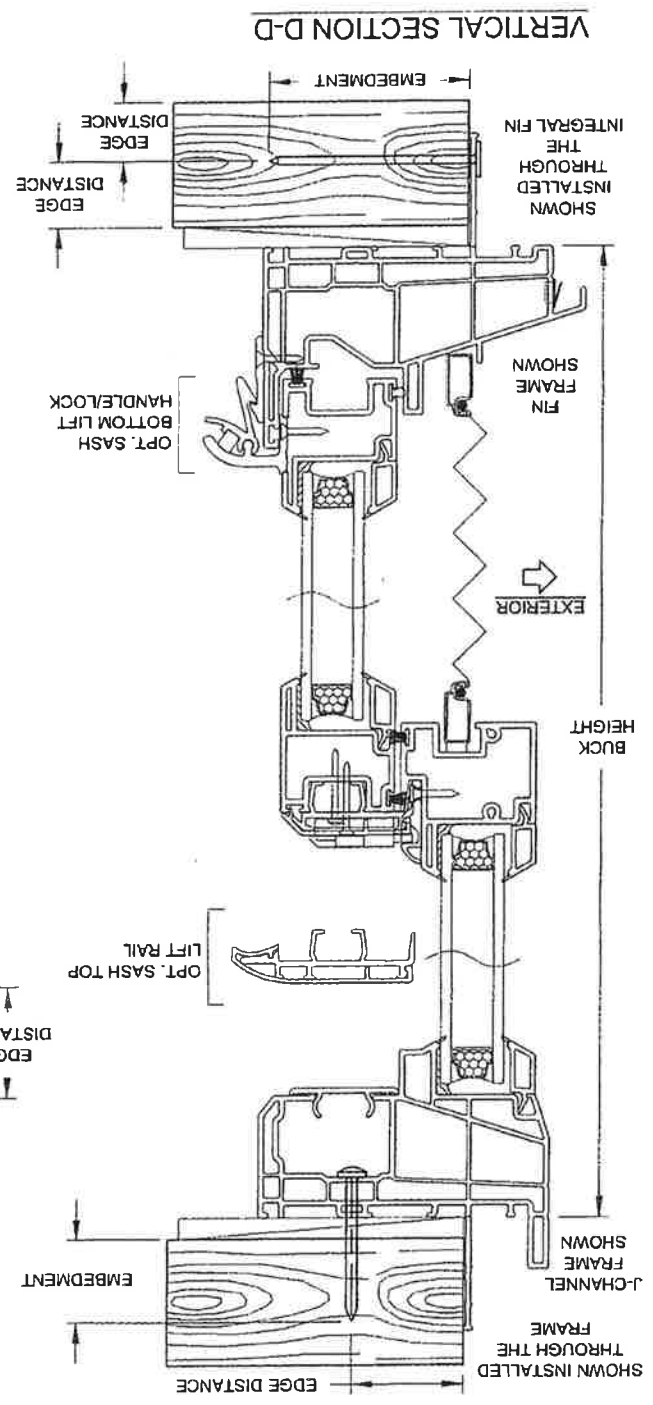

INSTALLATION NOTES:
 1) SEE SHEET 1 FOR SPACING REQUIREMENTS.
 2) SEE TABLE(S) ON SHEET 2 FOR ANCHORAGE AND SUBSTRATE REQUIREMENTS.
 3) MAX. SHIM THICKNESS TO BE 1/4".
 4) GLASS SHOWN IS FOR ILLUSTRATIVE PURPOSES ONLY AND MAY DIFFER TO MEET DESIGN REQUIREMENTS.
 5) FIN AND/OR FLANGE MAY BE REMOVED TO CREATE OTHER FRAME TYPES.

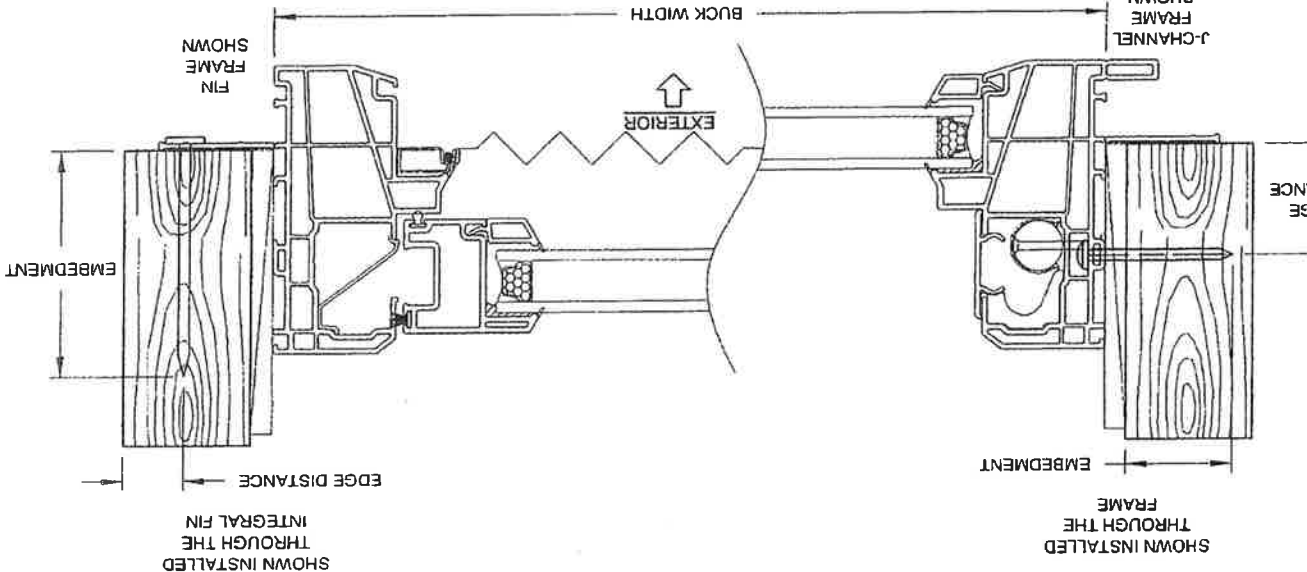

PGT ORDER FORM

TIME 04:14:25
 DATE 09/21/2018
 CSR & EXT TOM V. x21326 ALICE W. x21343
 DEALER # 12228
 CUSTOMER DANIEL CIAPONI
 JOB # 1-6F023X1
 PO #

DEALER NAME
 SALES CONSULTANT
 ORDERED BY
 ORDERED BY PHONE #
 CITY, STATE
 SHIP TO #
 MDI? YES NO
 IF NO, INDICATE STANDARDS DESIRED
 REQUIRED FOR MIAMI DADE:
 WOOD OPENING
 1/4" SS TAPCON

THD AT HOME SERVICES
 Terry Burnette
 #12 WOOD SCREW
 1/4" SS4 CRETFLEX
 CONCRETE OPENING

SPEC SHEET # _____
 Sheet 1 of 1
 BOX/CRATE ORDER YES NO
 EMAIL SENT YES NO
 PGT USE
 S.O.#
 SHIP DATE
 SHIP VIA
 LEAD TIME AUTH
 CHECKER'S INITIALS
 SOLD ON PROMO YES NO

FINISH
 OPENING SIZE
 DOORS
 SLIDE DIRECTION
 GRIDS

COUNT	ROOM	QTY	PGT SERIES #	SPEC CODE	FLANGE	INTERIOR	EXTERIOR	WIDTH (in.)	HEIGHT (in.)	UI	# PANELS	# TRACKS	STD - or - REV	X-Operating	S-Stationary	Viewed from the outside	HANDING (RH-or-LH)	TYPE	SCULPTURED (S)	PATTERN	TOP - or - BOTTOM	# Bars Vertical	# Bars Horizontal	Glass Hardware Options	Glass Screens & Mulls	LABOR OPTIONS / MISC ITEMS	WIDTH (in.)	HEIGHT (in.)	UI

INSTALLER NOTES:

MANUFACTURER NOTES:

I have reviewed and agreed with all job specifications and the Special Terms & Conditions on the back of the yellow (Customer) copy.



Customer Signature

Building Details - 1606 Colleen Dr - Building #1



Courtesy Rick Singh, Orange County Property Appraiser

10822587
Daniel Ciapani

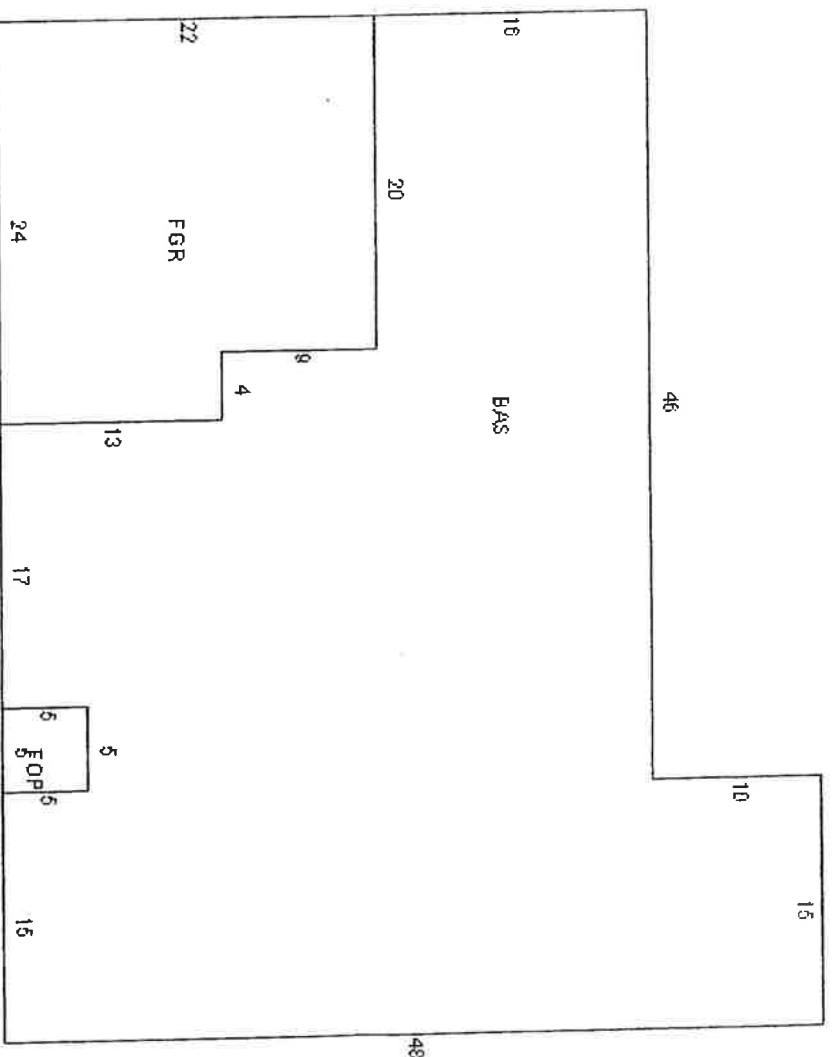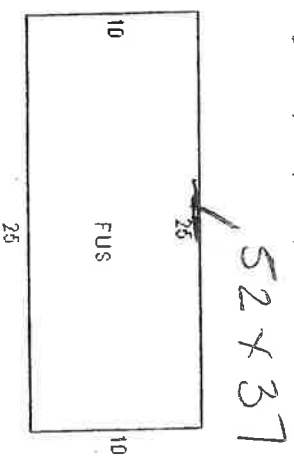

Sub Area	Sqft	Value
BAS - Base Area	1951	\$178,634
FGR - Fin Garage	492	\$22,524
FOP - F/Opn Prch	25	\$549
FUS - F/Up Story	250	\$19,502

Model Code: 01 - Single Fam Residence
Type Code: 0103 - Single Fam Class III
Building Value: \$162,810
Estimated New Cost: \$221,209
Actual Year Built: 1980
Beds: 3
Baths: 2.0
Floors: 2

RICK SCOTT, GOVERNOR



JONATHAN ZACHEM, SECRETARY



STATE OF FLORIDA
DEPARTMENT OF BUSINESS AND PROFESSIONAL REGULATION
CONSTRUCTION INDUSTRY LICENSING BOARD

THE GENERAL CONTRACTOR HEREIN IS CERTIFIED UNDER THE
PROVISIONS OF CHAPTER 489, FLORIDA STATUTES

FRANCIS, ARTHUR WAYNE

THE HOME DEPOT
2455 PACES FERRY RD C-11 HSC
ATLANTA GA 30339

LICENSE NUMBER: CGC061641

EXPIRATION DATE: AUGUST 31, 2020

Always verify licenses online at MyFloridaLicense.com



Do not alter this document in any form.

This is your license. It is unlawful for anyone other than the licensee to use this document.



CERTIFICATE OF LIABILITY INSURANCE

DATE (MM/DD/YYYY)
05/18/2018

THIS CERTIFICATE IS ISSUED AS A MATTER OF INFORMATION ONLY AND CONFERS NO RIGHTS UPON THE CERTIFICATE HOLDER. THIS CERTIFICATE DOES NOT AFFIRMATIVELY OR NEGATIVELY AMEND, EXTEND OR ALTER THE COVERAGE AFFORDED BY THE POLICIES BELOW. THIS CERTIFICATE OF LIABILITY INSURANCE DOES NOT CONSTITUTE A CONTRACT BETWEEN THE ISSUING INSURER(S), AUTHORIZED REPRESENTATIVE OR PRODUCER, AND THE CERTIFICATE HOLDER.

IMPORTANT: If the certificate holder is an ADDITIONAL INSURED, the policy(ies) must have ADDITIONAL INSURED provisions or be endorsed. If SUBROGATION IS WAIVED, subject to the terms and conditions of the policy, certain policies may require an endorsement. A statement on this certificate does not confer rights to the certificate holder in lieu of such endorsement(s).

PRODUCER MARSH USA, INC. TWO ALLIANCE CENTER 3560 LENOX ROAD, SUITE 2400 ATLANTA, GA 30326		INSURER THE HOME DEPOT, INC. HOME DEPOT U.S.A., INC. 2455 PACES FERRY ROAD BUILDING C-20 ATLANTA, GA 30339	
CONTACT NAME: FAX (No.): PHONE (No. Ext.): FAX (No.): ADDRESS:	INSURER(S) AFFORDING COVERAGE INSURER A: Old Republic Insurance Co INSURER B: Indemnity Ins Co Of North America INSURER C: INSURER D: INSURER E: INSURER F:	NAIC # 24147	43575

THIS IS TO CERTIFY THAT THE POLICIES OF INSURANCE LISTED BELOW HAVE BEEN ISSUED TO THE INSURED NAMED ABOVE FOR THE POLICY PERIOD INDICATED. NOTWITHSTANDING ANY REQUIREMENT, TERM OR CONDITION OF ANY CONTRACT OR OTHER DOCUMENT WITH RESPECT TO WHICH THIS CERTIFICATE MAY BE ISSUED OR MAY PERTAIN, THE INSURANCE AFFORDED BY THE POLICIES DESCRIBED HEREIN IS SUBJECT TO ALL THE TERMS, EXCLUSIONS AND CONDITIONS OF SUCH POLICIES. LIMITS SHOWN MAY HAVE BEEN REDUCED BY PAID CLAIMS.

COVERAGES
CERTIFICATE NUMBER: ATL-004705207-18
REVISION NUMBER: 0

INSR LTR	TYPE OF INSURANCE	ADJL SUBR	INSD WVD	POLICY NUMBER	POLICY EFF (MM/DD/YYYY)	POLICY EXP (MM/DD/YYYY)	LIMITS
A	COMMERCIAL GENERAL LIABILITY			WMZY 31277	03/01/2018	03/01/2019	EACH OCCURRENCE \$ 9,000,000 DAMAGE TO RENTED PREMISES (ea occurrence) \$ 1,000,000 EXCLUDED MED EXP (Any one person) \$ 9,000,000 PERSONAL & ADV INJURY \$ 9,000,000 GENERAL AGGREGATE \$ 9,000,000 PRODUCTS - COMP/OP AGG \$ 9,000,000 OTHER: <input checked="" type="checkbox"/> POLICY <input type="checkbox"/> PRO- <input type="checkbox"/> LOC GENTL AGGREGATE LIMIT APPLIES PER: <input type="checkbox"/> OWNED <input type="checkbox"/> HIRSD <input type="checkbox"/> AUTOS ONLY <input type="checkbox"/> SCHEDULED <input type="checkbox"/> AUTOS <input type="checkbox"/> NON-OWNED <input type="checkbox"/> AUTOS ONLY UMRELLA LIAB OCCUR EXCESS LIAB CLAIMS-MADE RETENTIONS
B	WORKERS COMPENSATION AND EMPLOYERS' LIABILITY			WLR C64783191 (AL,AR,FL,IL,IA,KS,KY,LA,MS,MO,NE,NM,ND,OK,SC,SD,TN,WV,WY)	03/01/2018	03/01/2019	E.L. EACH ACCIDENT \$ 5,000,000 E.L. DISEASE - EA EMPLOYEE \$ 5,000,000 E.L. DISEASE - POLICY LIMIT \$ 5,000,000 ANY PROPRIETOR/PARTNER/EXECUTIVE OFFICER/MEMBER EXCLUDED? <input type="checkbox"/> Y <input checked="" type="checkbox"/> N IF WAS DESCRIBED UNDER (Mandatory in NH)

DESCRIPTION OF OPERATIONS / LOCATIONS / VEHICLES (ACORD 101, Additional Remarks Schedule, may be attached if more space is required)

CITY OF BELLE ISLE 1600 NELA AVENUE BELLE ISLE, FL 32809	CERTIFICATE HOLDER
SHOULD ANY OF THE ABOVE DESCRIBED POLICIES BE CANCELLED BEFORE THE EXPIRATION DATE THEREOF, NOTICE WILL BE DELIVERED IN ACCORDANCE WITH THE POLICY PROVISIONS.	CANCELLATION
AUTHORIZED REPRESENTATIVE of Marsh USA Inc. Manashi Mukherjee	

HAS HEREBY PAID A PRIVILEGE TAX TO ENGAGE
IN BUSINESS, PROFESSION, OR OCCUPATION (RECEIVED HEREOF)

BUSINESS TAX RECEIPT

DOUG BELDEN, TAX COLLECTOR
813-636-6200
THIS BECOMES A TAX RECEIPT WHEN VALIDATED.

06/06/2018 29.00
Paid 17-328-004869

NAME THE HOME DEPOT USA INC
MAILING 2455 PACES FERRY RD
ADDRESS C-11
ATLANTA, GA 30339

BUSINESS FRANCIS ARTHUR WAYNE
THE HOME DEPOT
9208 FLORIDA PALM DR
TAMPA, FL 33619

2017 - 2018

090.010000 GENERAL CONTRACTOR
OCC. CODE

2017 - 2018 HILLSBOROUGH COUNTY BUSINESS TAX RECEIPT
EXPIRES SEPTEMBER 30, 2018

1 Employees
Receipt Fee 9.00
Hazardous Waste Surcharge 20.00
Law Library Fee 0.00
CGC061641

ACCOUNT NO.
45892
NEW BUSINESS

Searches

Sales Search

Results

Property Record Card

My Favorites

Sign up for e-Notify...

1606 Colleen Dr < 30-23-30-0610-01-320 >

Names) Clapont Daniel A

Clapont Verna S

Mailing Address On File 1606 Colleen Dr

Belle Isle, FL 32809-6885

Incorrect Mailing Address?

Physical Street Address 1606 Colleen Dr
Postal City and Zipcode Orlando, FL 32809
Property Use 0103 - Single Fam Class III
Municipality Belle Isle



Property Features Values, Exemptions and Taxes Sales Analysis Location Info Market Stats Update Information

Property Description

BELLE ISLE WEST 8/18 LOT 132
Total Land Area 10,034 sqft (+/-) | 0.23 acres (+/-) | GIS Calculated Notice

Land Use Code	Zoning	Land Units	Unit Price	Land Value	Class Unit Price	Class Value
0100 - Single Family	R-1-A	1 LOT(S)	\$55,000.00	\$55,000	\$0.00	\$55,000

Important Information		Structure	
Model Code:	01 - Single Fam Residence	Actual Year Built:	1980
Type Code:	0103 - Single Fam Class III	Beds:	3
Building Value:	\$162,810	Baths:	2.0
Estimated New Cost:	\$221,209	Floors:	2
		Gross Area:	2718 sqft
		Living Area:	2201 sqft
		Exterior Wall:	Concrete Block Stucco
		Interior Wall:	Drywall

Buildings

Description	Date Built	Units	XFOB Value
FPL2 - Average Fireplace	01/01/1980	1 Unit(s)	\$2,500
SCR2 - Scrm Enc 2	01/01/1987	1 Unit(s)	\$5,000
CVAL - Aluminum Cover	12/31/2007	30 Square Feet	\$75

Extra Features

Page 1 of 1 (3 total records) Page 1 of 1 (1 total records) Page 1 of 1 (1 total records)

This Data Printed on 08/23/2018 and System Data Last Refreshed on 08/22/2018